
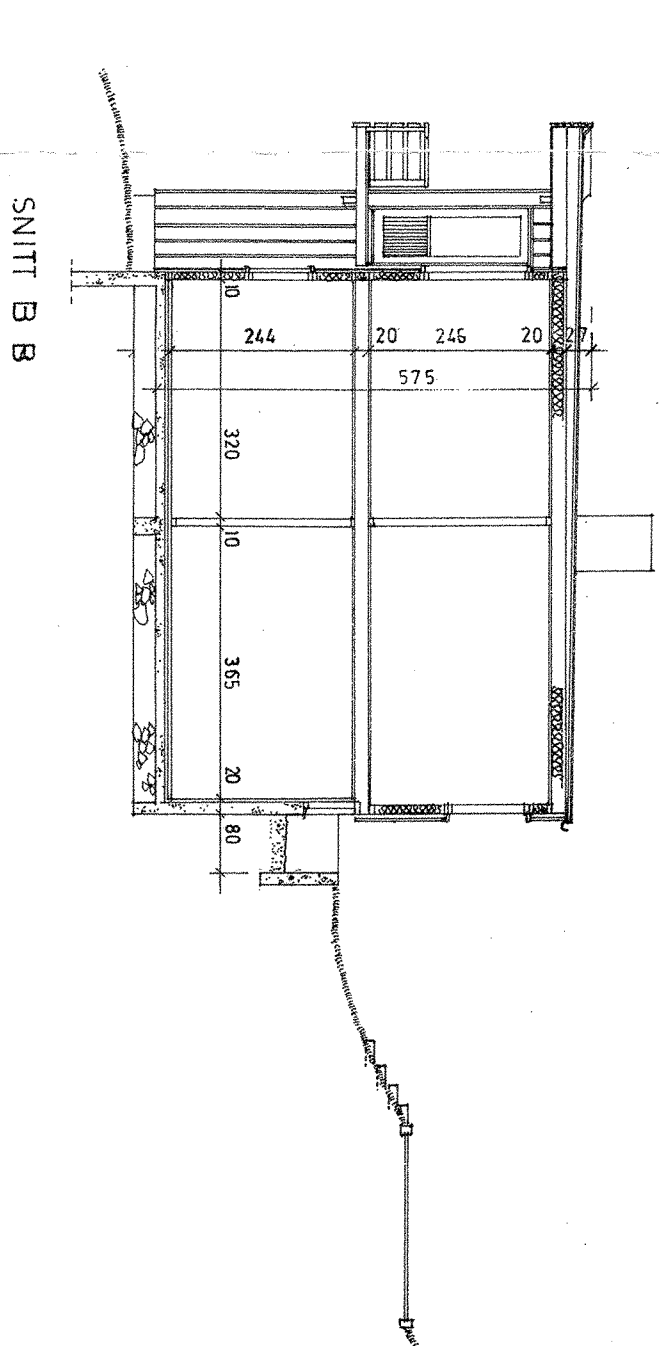
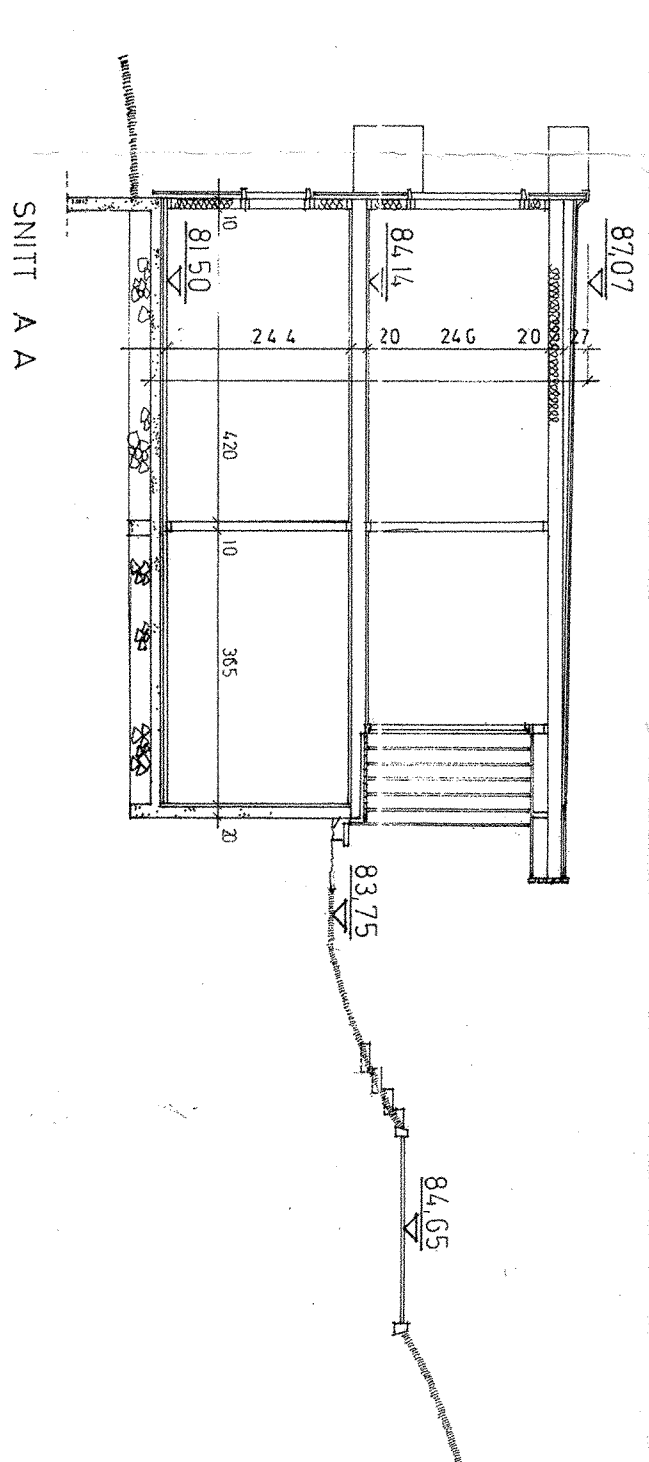
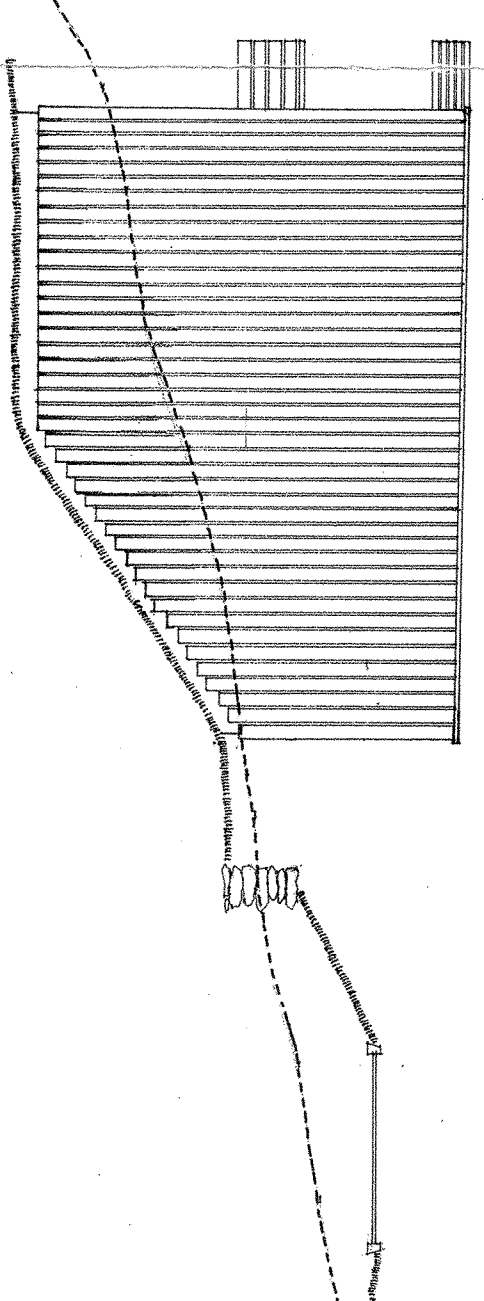


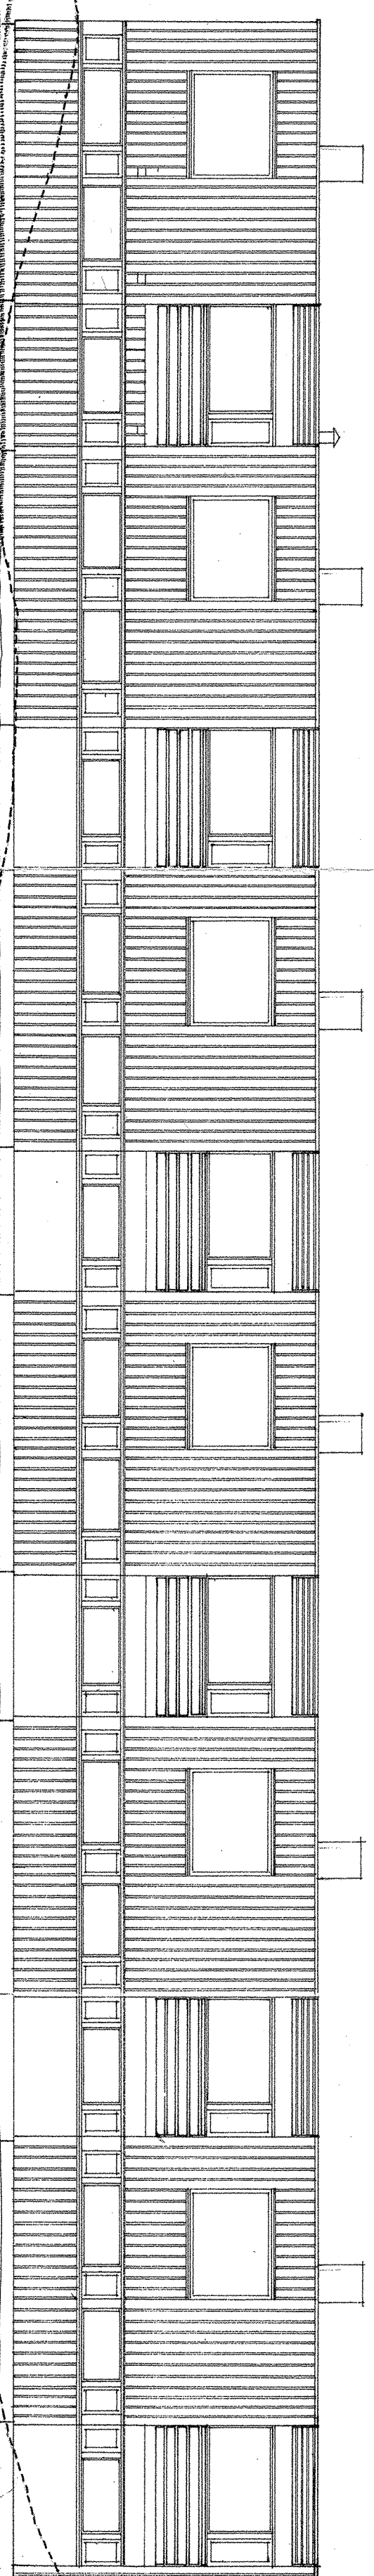

H	III		
NERKE	TYPE	BOLD	20 6 19 68
AINTALL LEILIGHEIT	6	BOLIGFELT XI " FILLINGSDALEN OMRÅDE B	
REV.		PLANER - FASADER - SNITT 1:100	
6, 9, 68.			