





Snitt b-b  
M:1:10

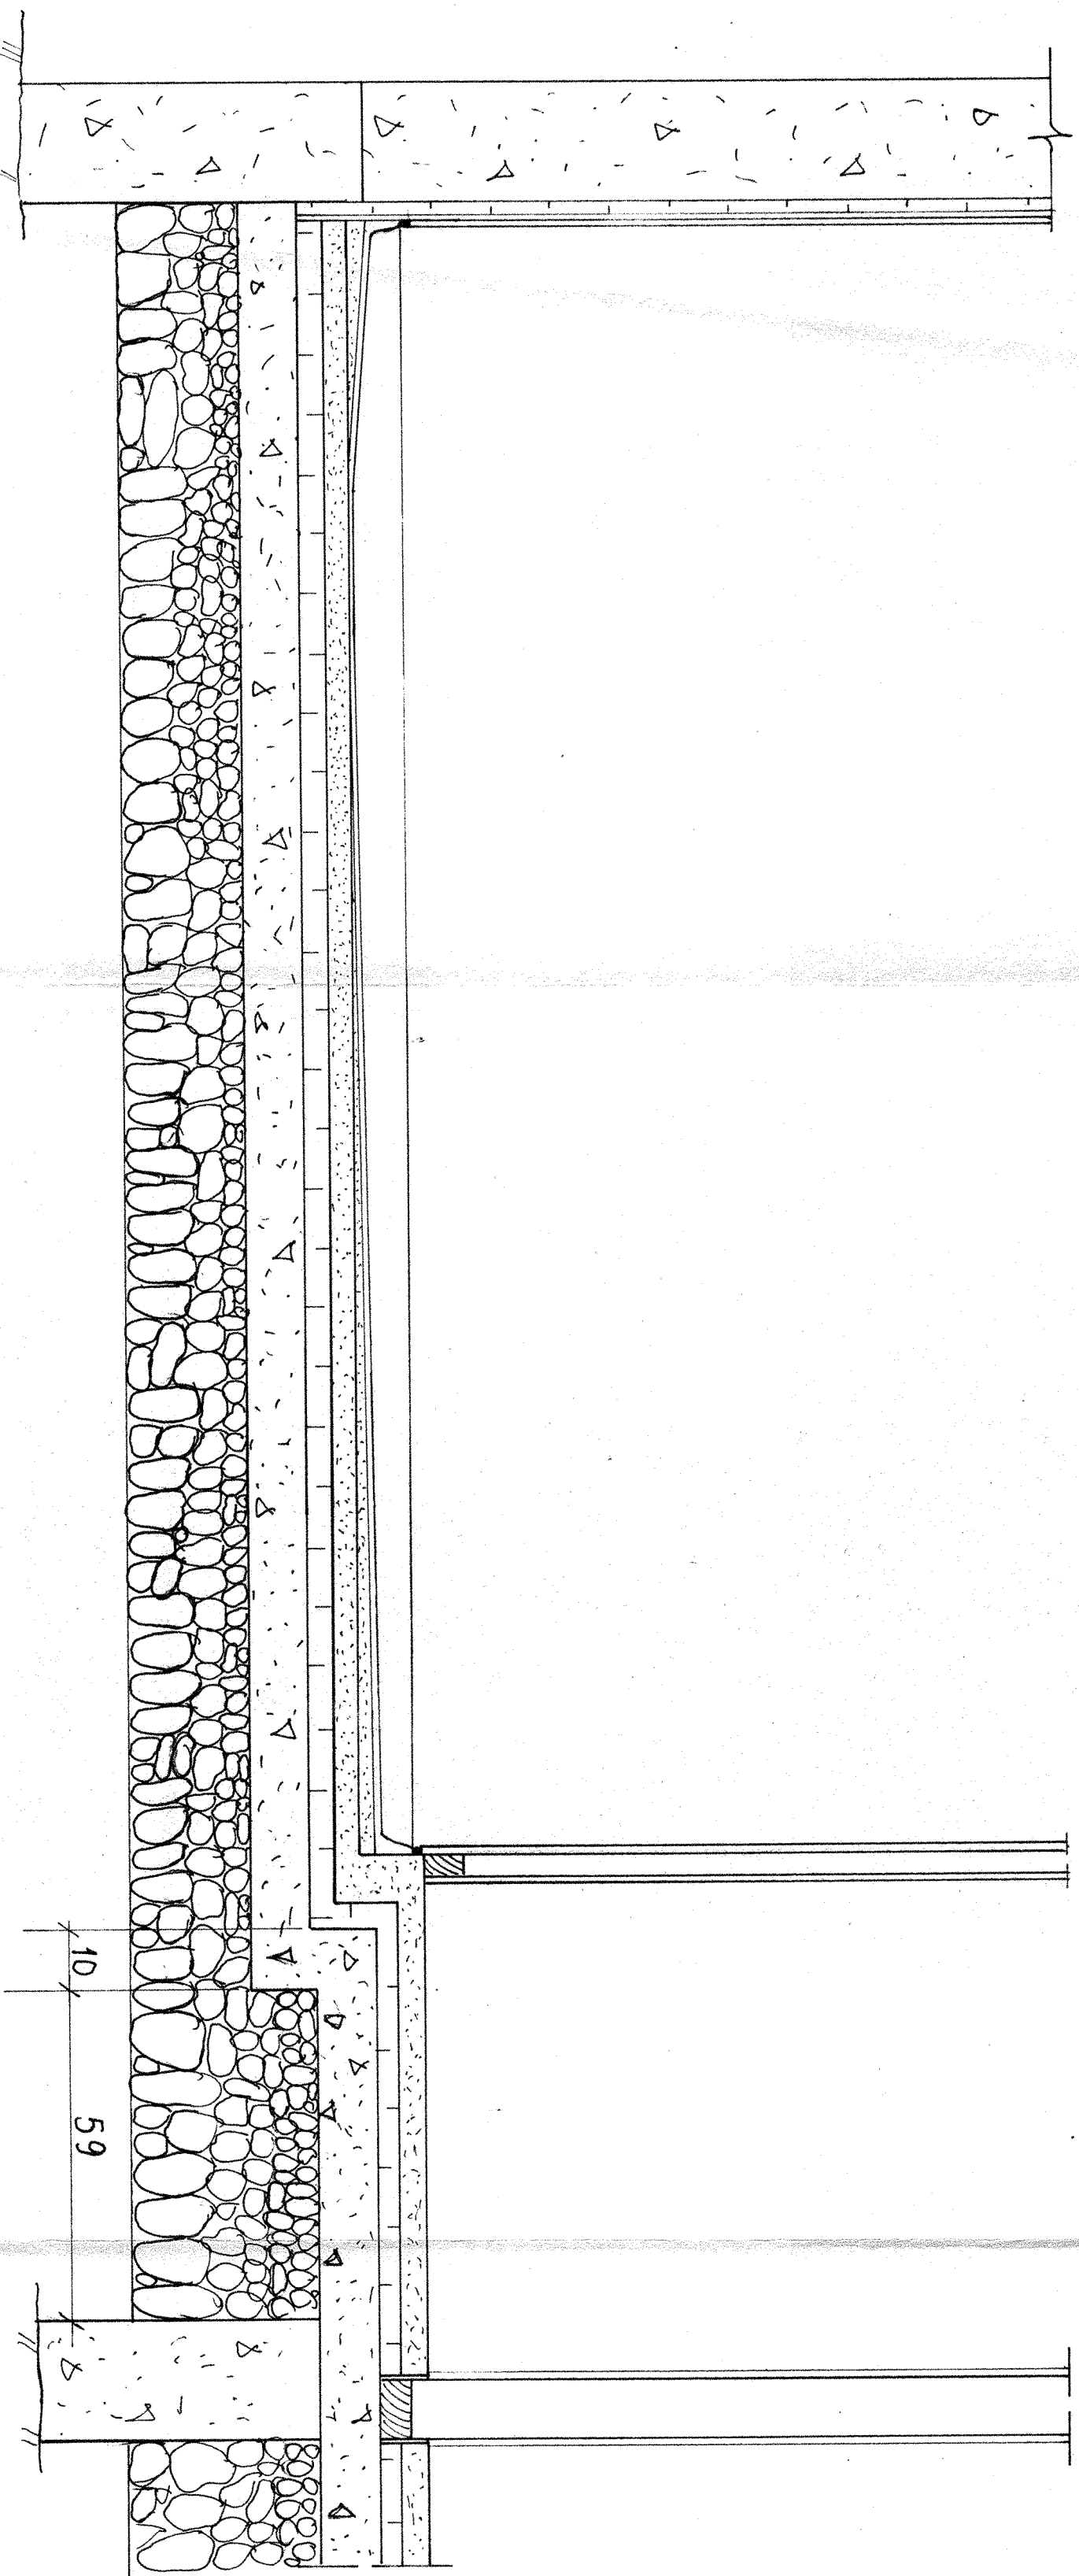

Snitt a-a  
M:1:10

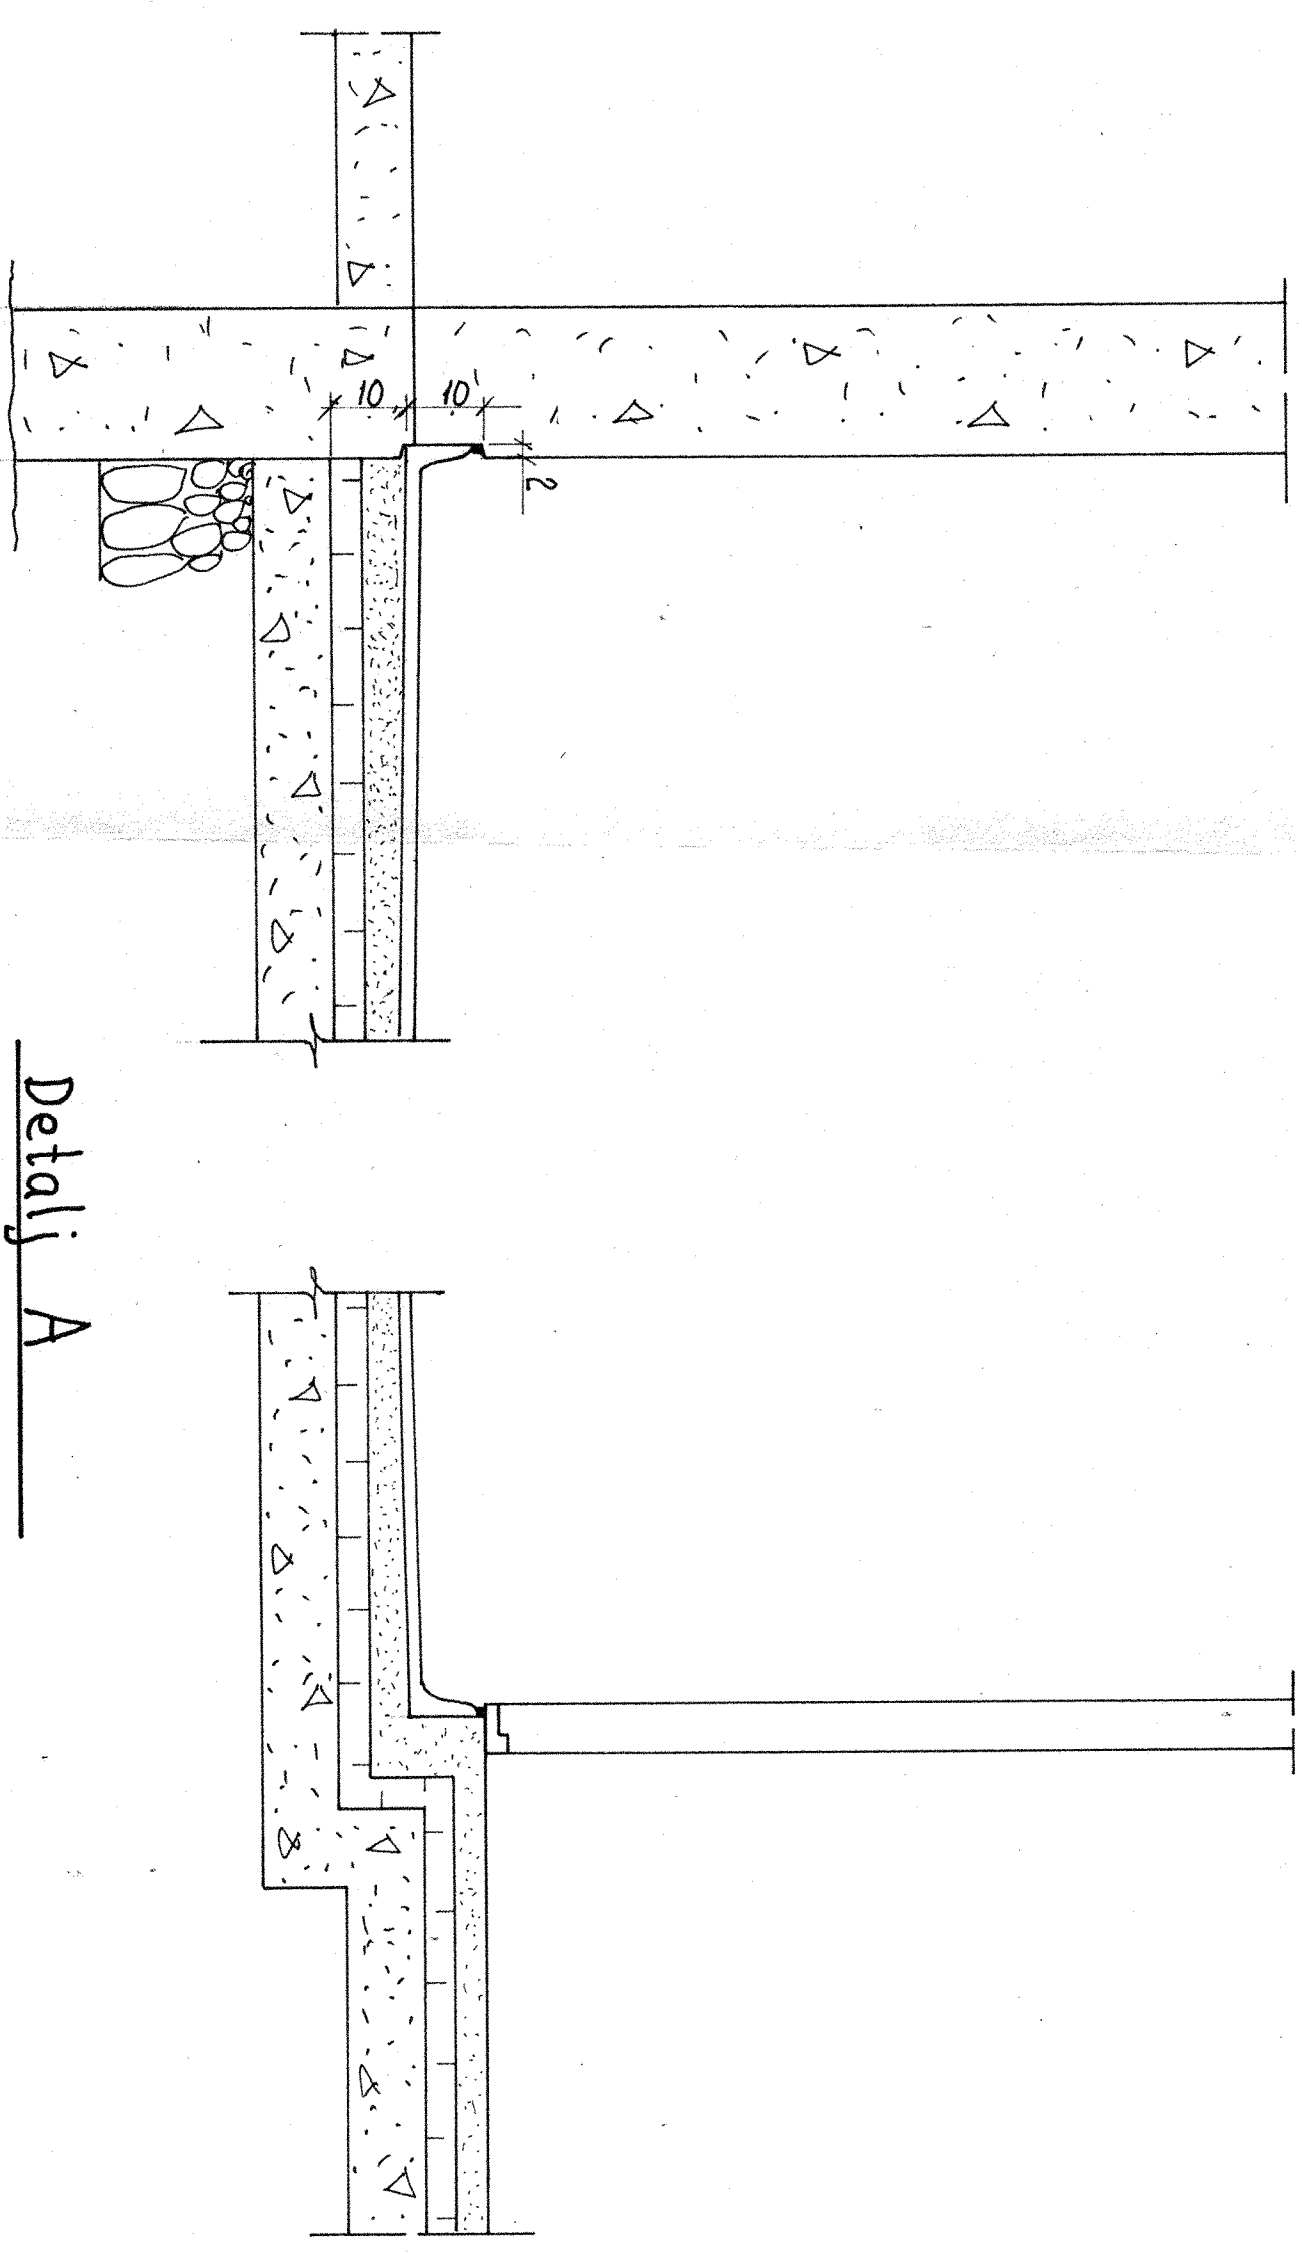

Detalj A  
M:1:2

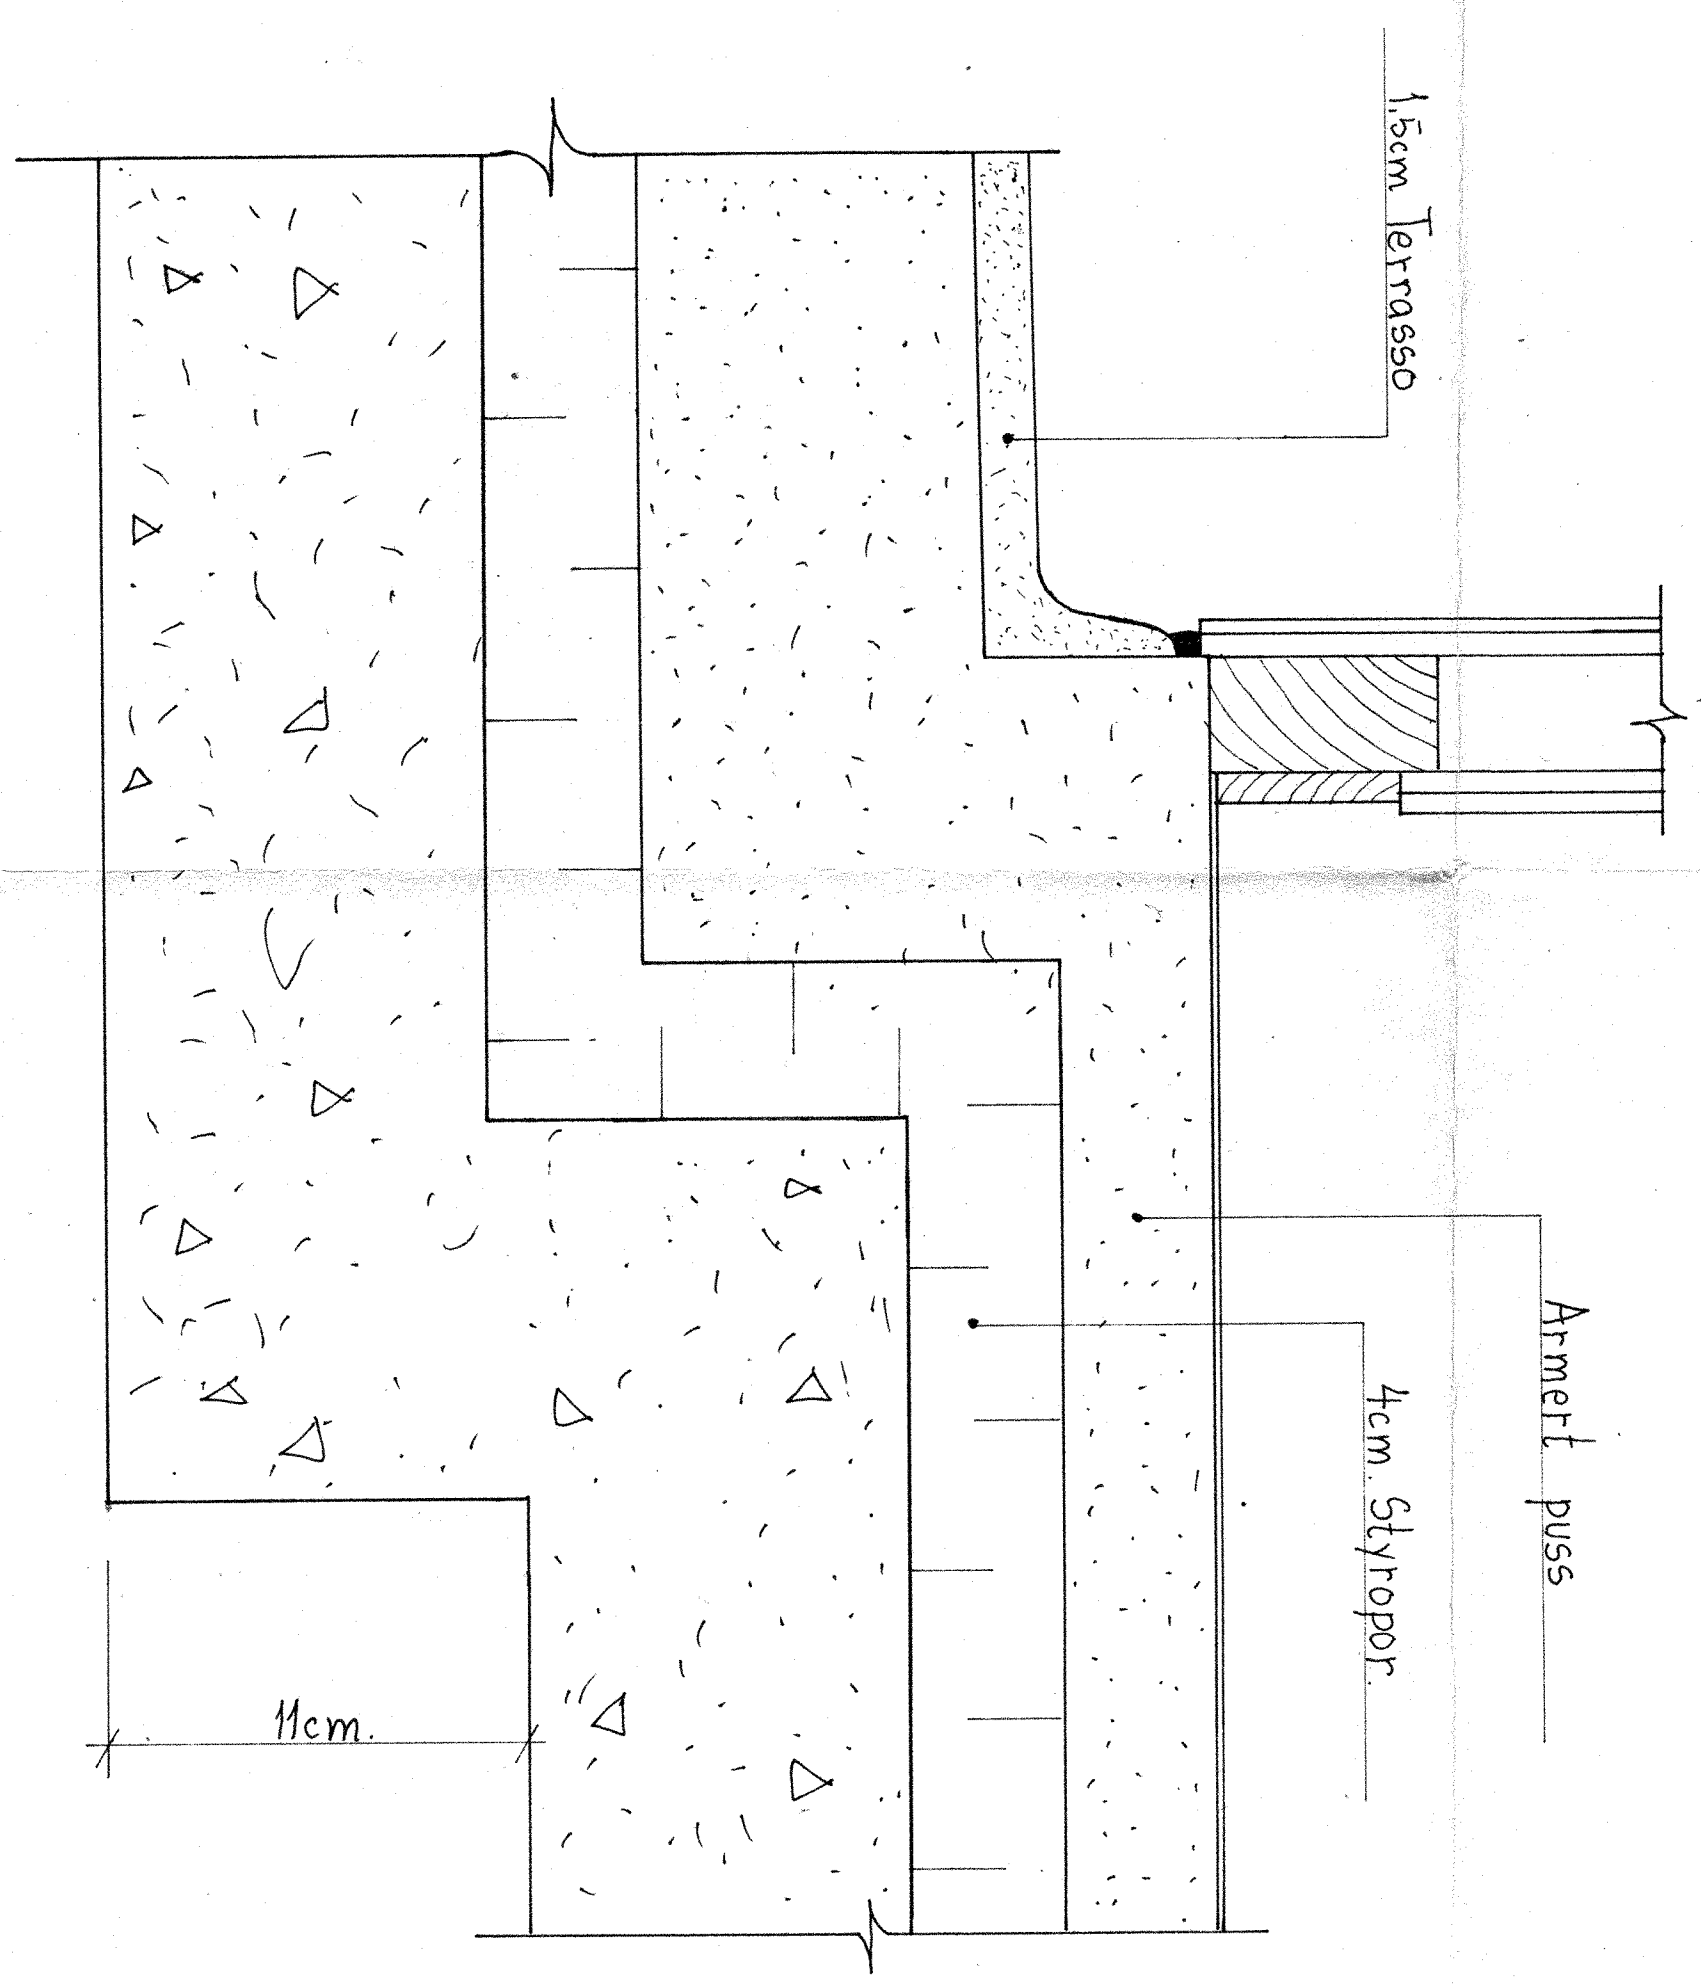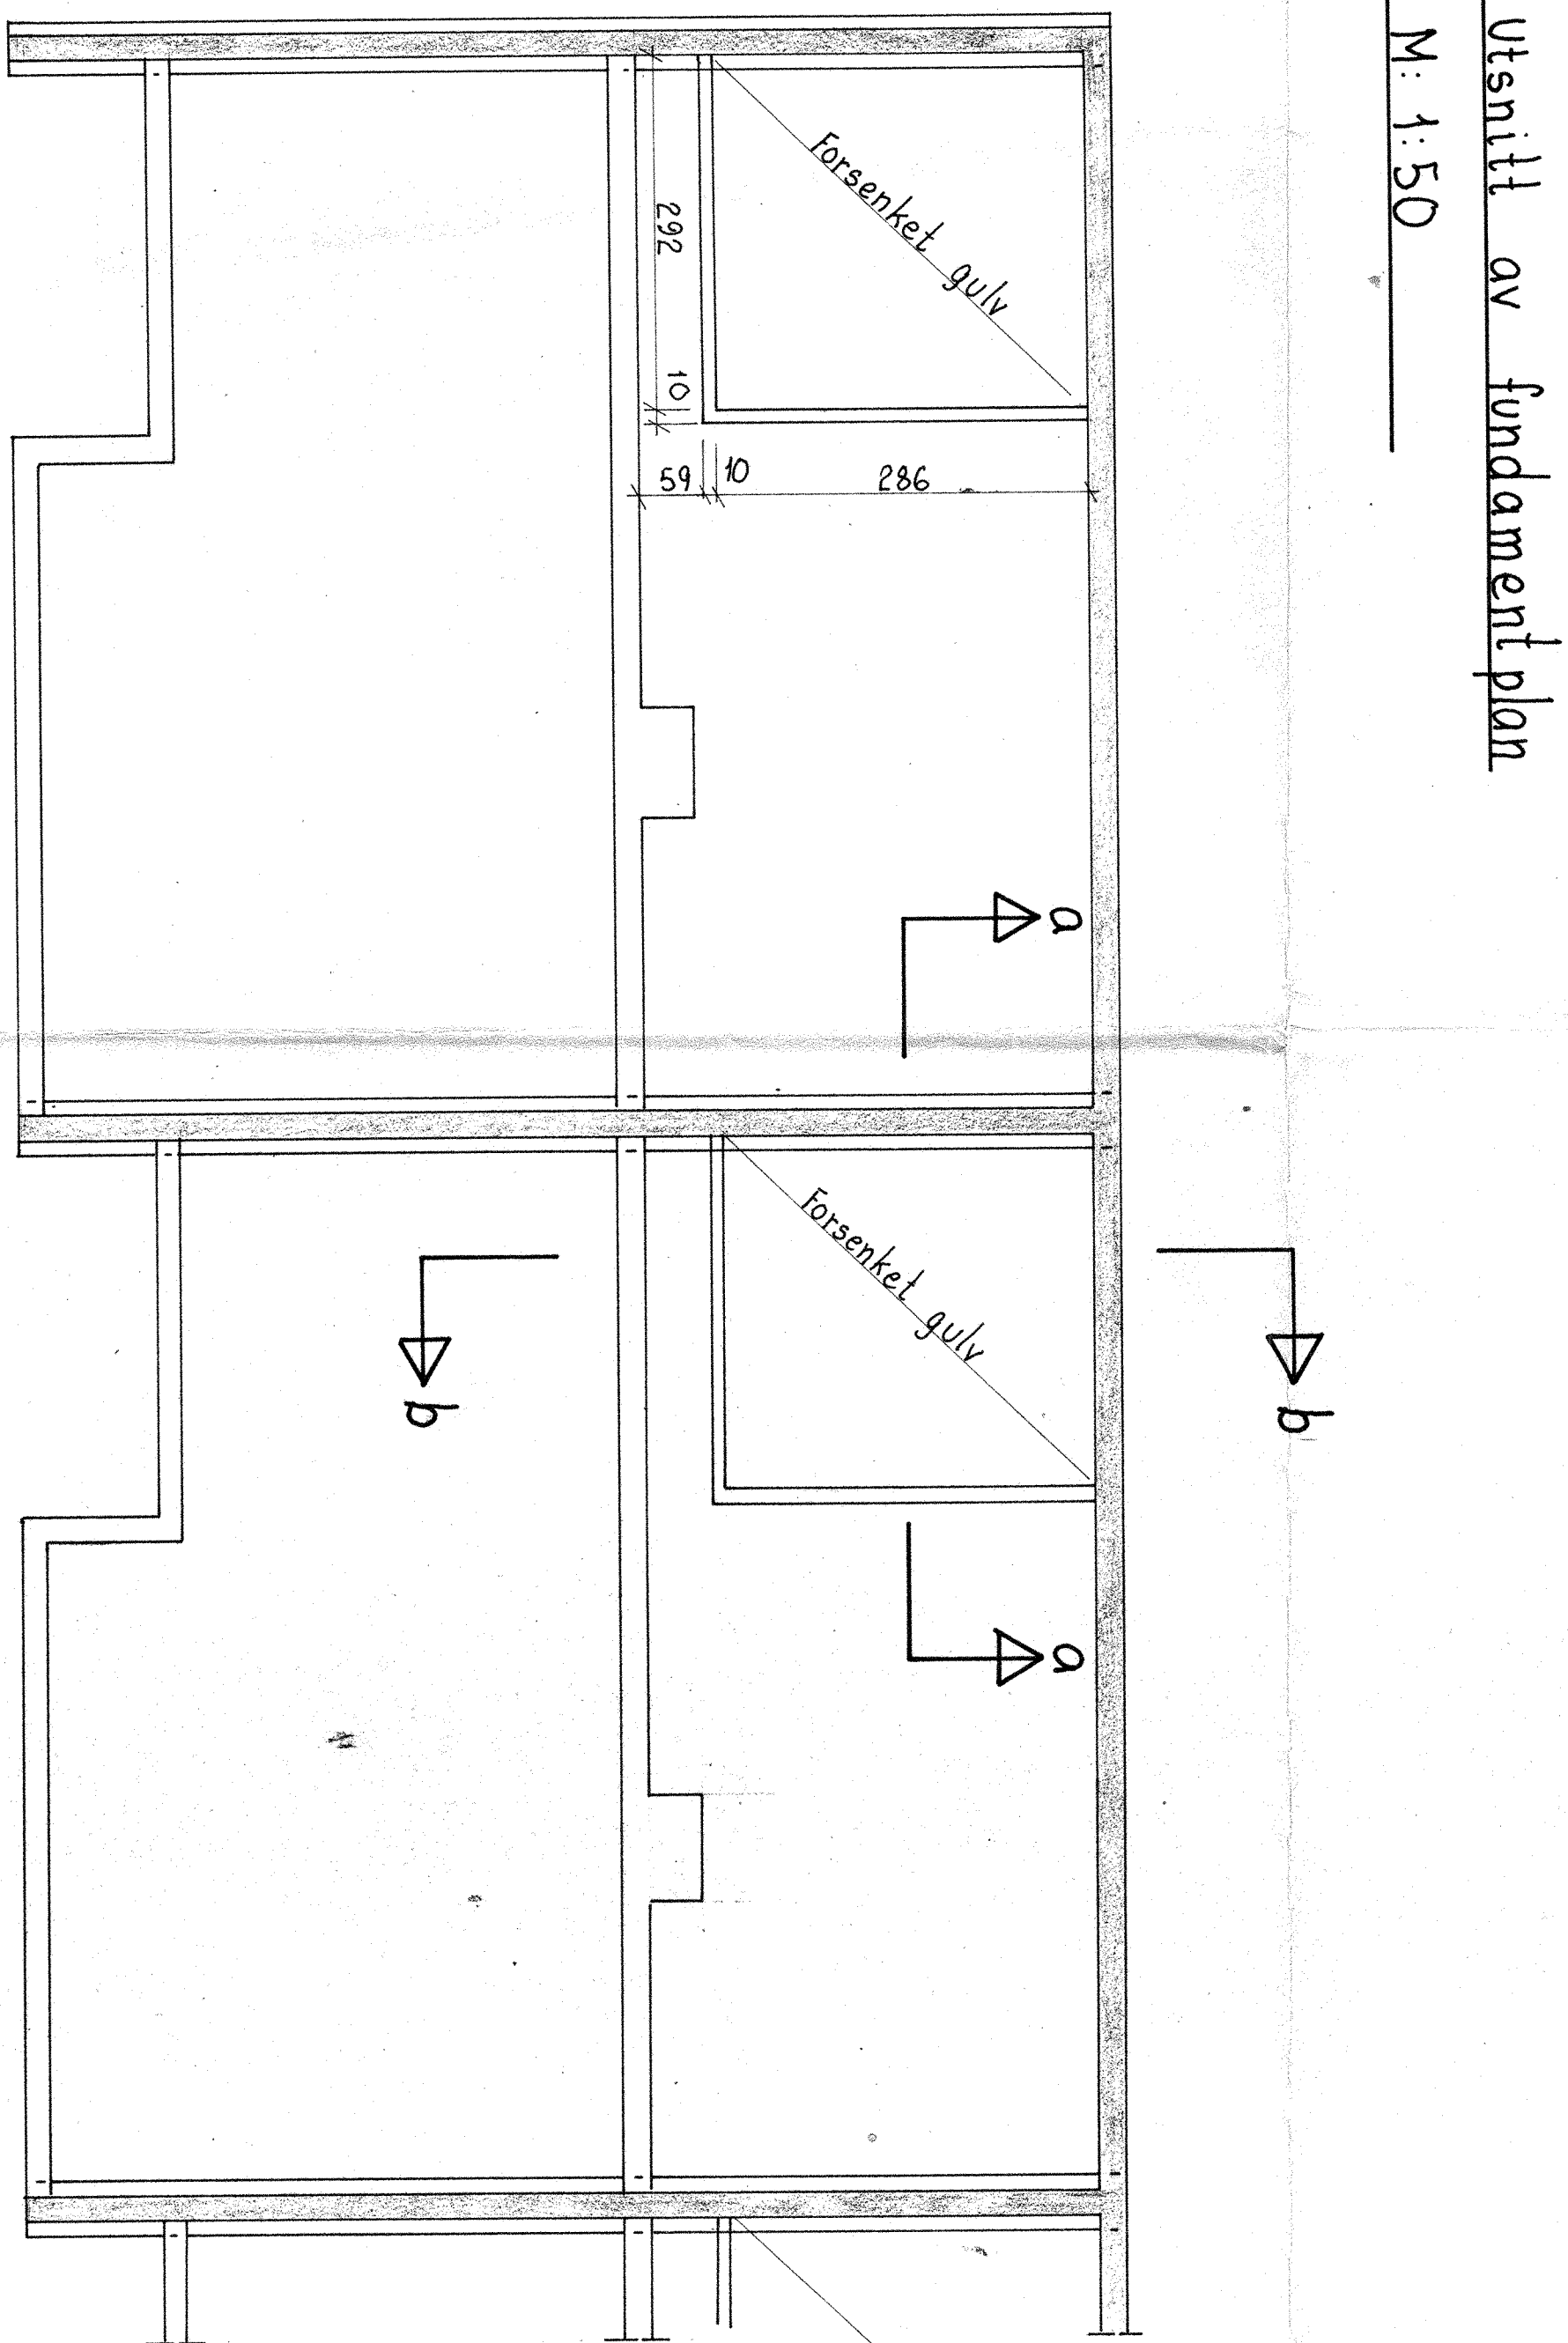

|                                     |  |                              |  |                     |  |
|-------------------------------------|--|------------------------------|--|---------------------|--|
| OSPELL - B.O.B.                     |  | M: 1:50                      |  | REVISJON            |  |
| Forsenking av badekule              |  | 1:10                         |  | TEKNET              |  |
|                                     |  | 1:2                          |  | BREVET              |  |
| FREDRIK B. FALKENBERG               |  | ARKT. JON og CLAVS LINDSTRØM |  | ANLEGG NR. 493 - 19 |  |
| RÅDGIVENDE INGENIØRER I BYGGTEKNIKK |  | ESTATUT MED                  |  | TIDEN NR.           |  |
| OLAV KJERNESGT. II                  |  | FORMAT. A1                   |  |                     |  |