


Hor-snitt av trapp


M:1:20

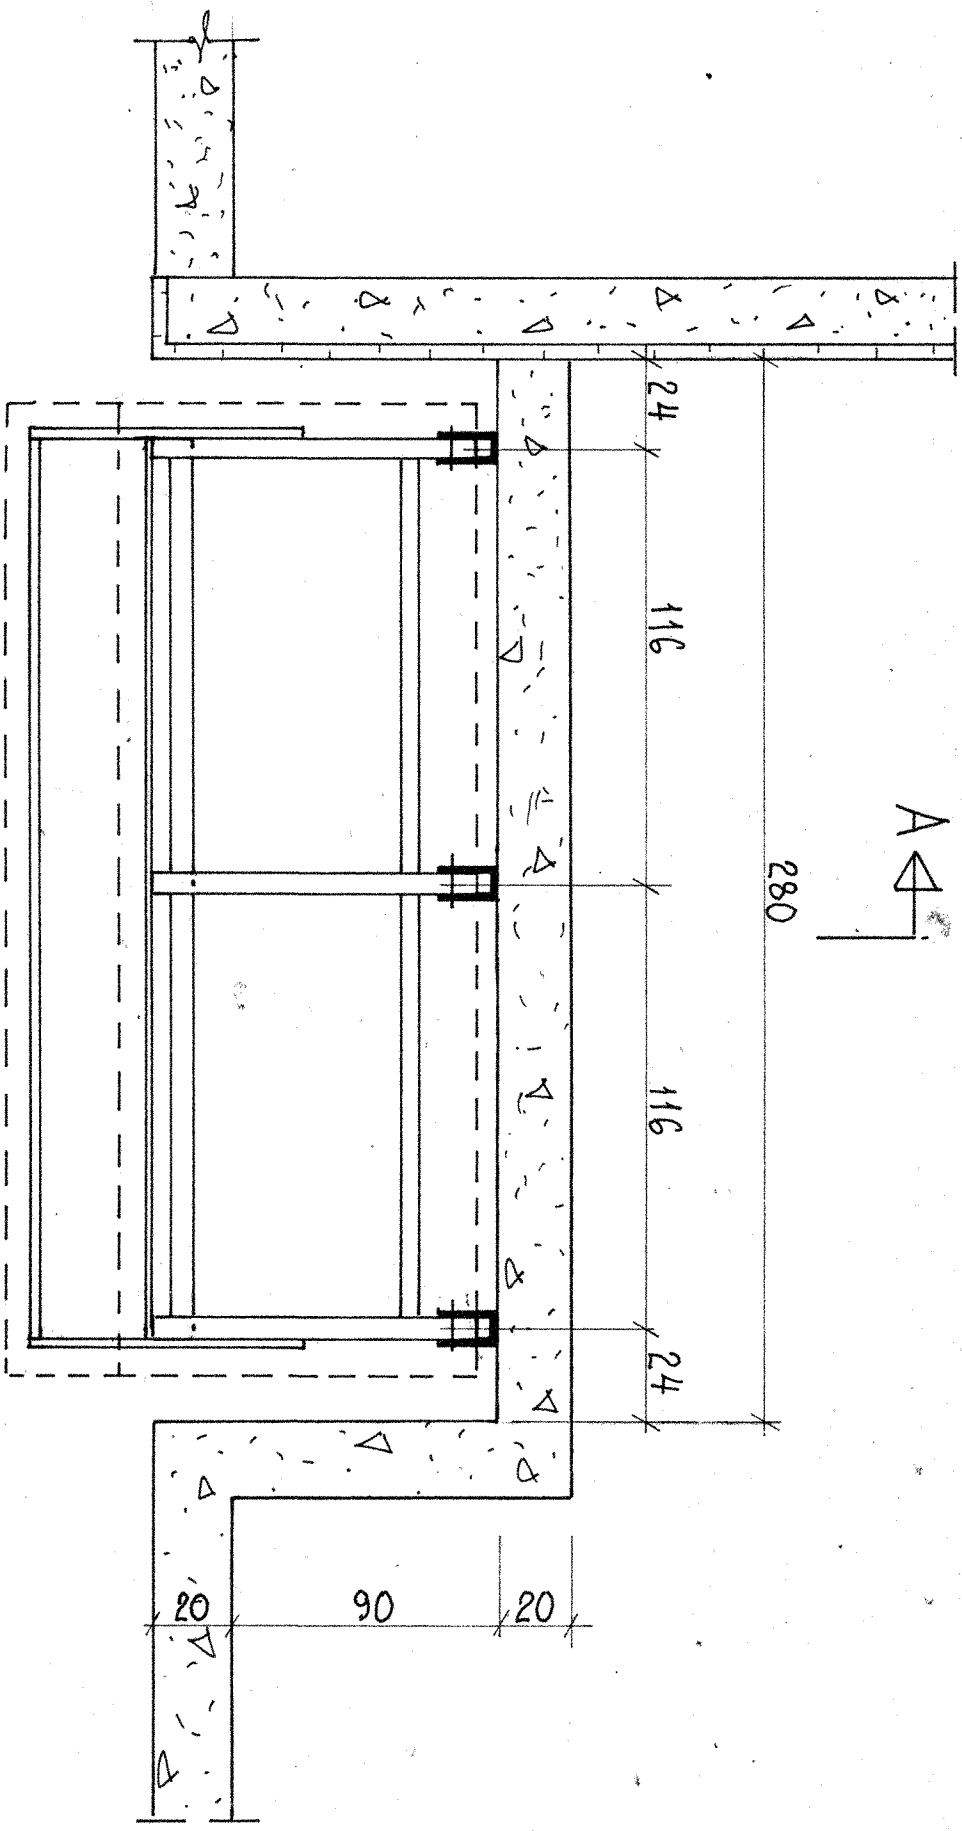

A

Snitt A-A

M:1:20

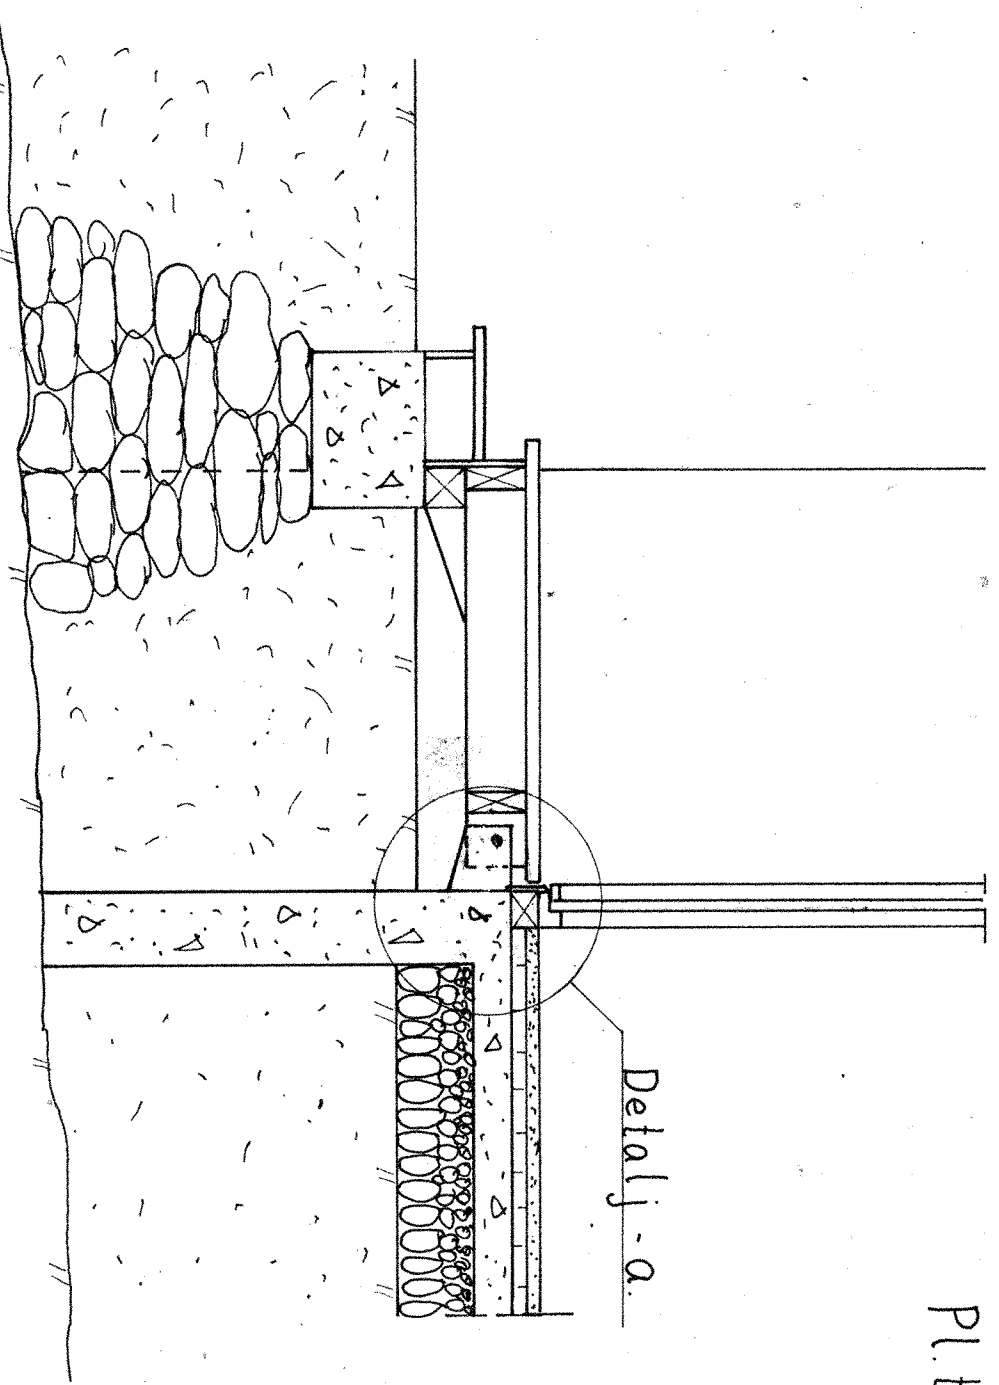


Detalj - a.

Stålkval. St.37.
Pl.tykkelse = 5 og 10mm.

Detalj - a


M:1:5

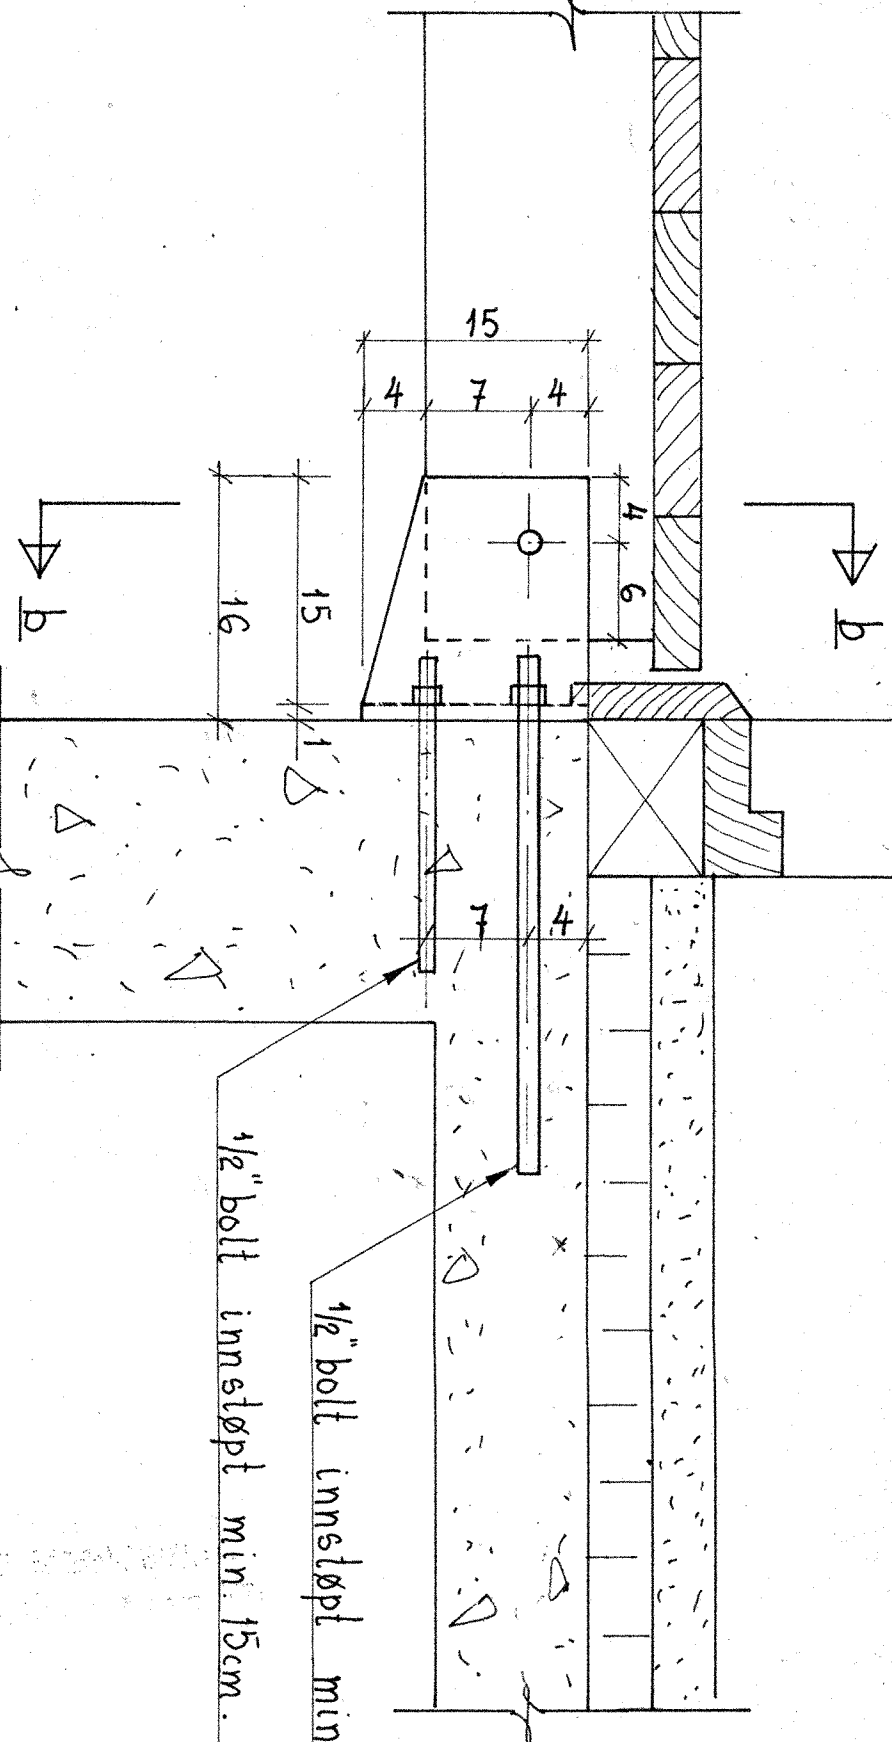

b

Snitt a-a


M:1:1

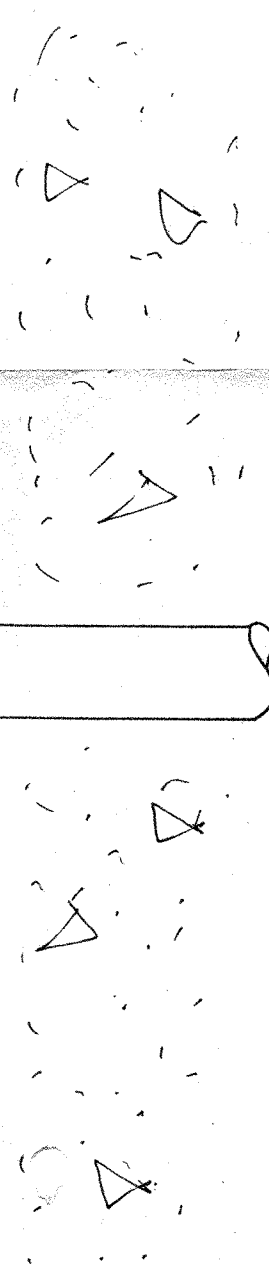

Snitt b-b

M:1:1

ok. grmur

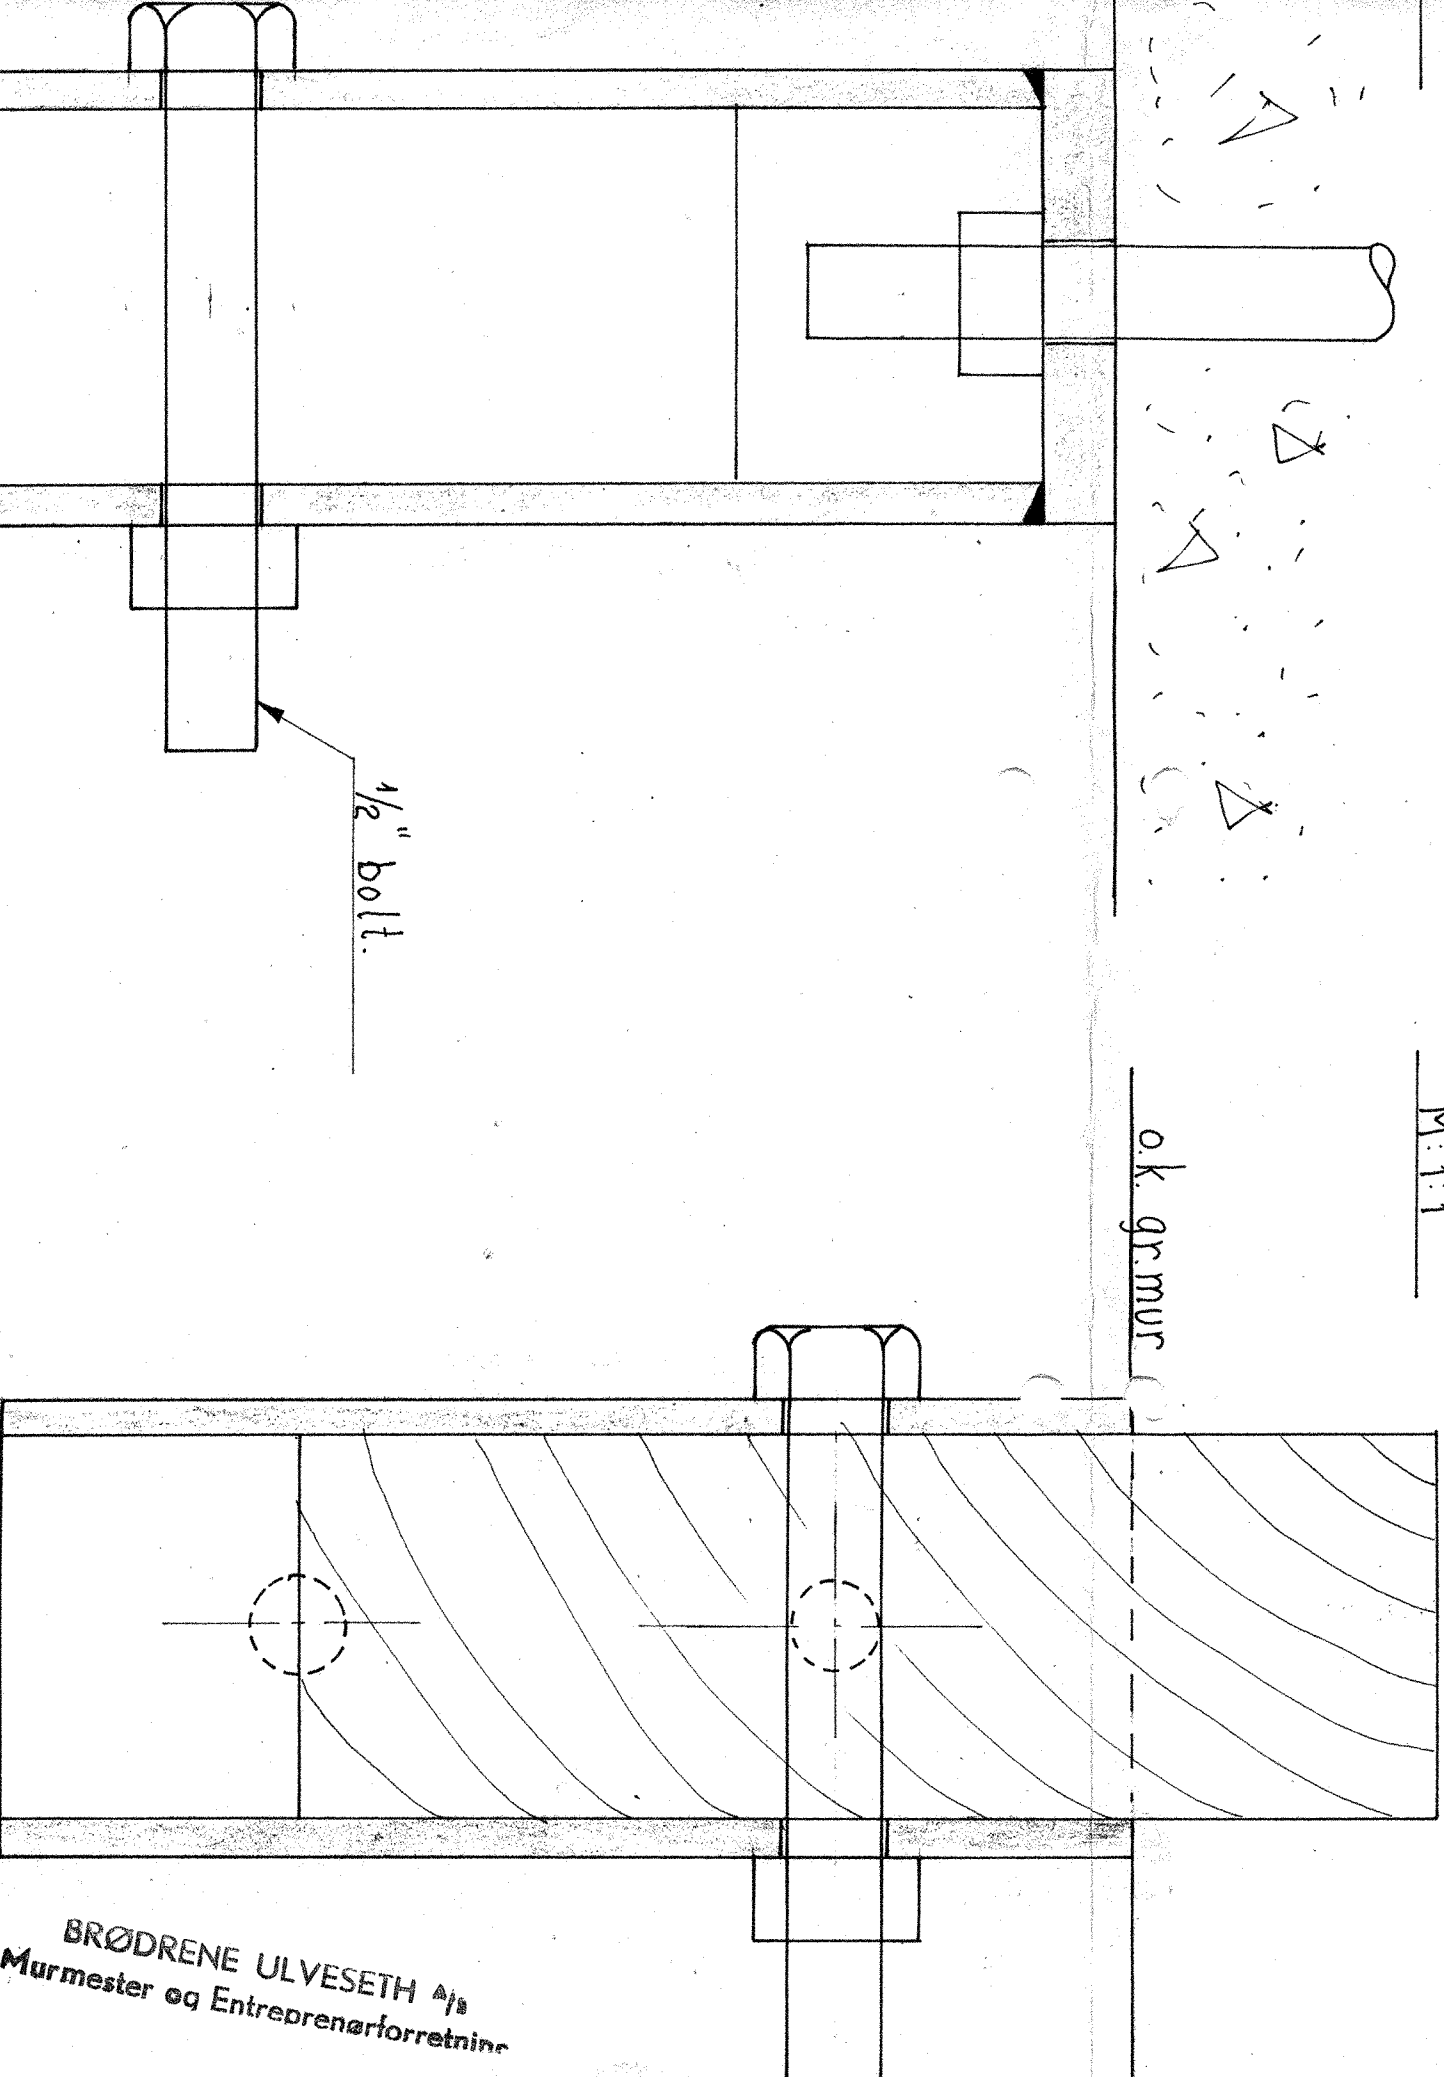

1/2" bolt.

BRØDRENE ULVESETH A/S
Murmester og Entreprenørforretning

OSPELL - B.O.B.

Opplegg for trapp.
Revidert forslag.

M: 1:20
1:5
1:1

BYGGERE: B.O.B.
ARKTEKT: JON og CLAVS LINDSTRØM

ANLEGG NR. — TEGN. NR.
493-32

FREDRIK B. FALKENBERG
RÅDGIVENDE INGENIØRER I BYGGETEKNIKK
OLAV KYRRESEGT. 11
Tlf. 10201 — 11733

FORMAT:

493-32