




Utsnitt av fundamentplan
M:1:100

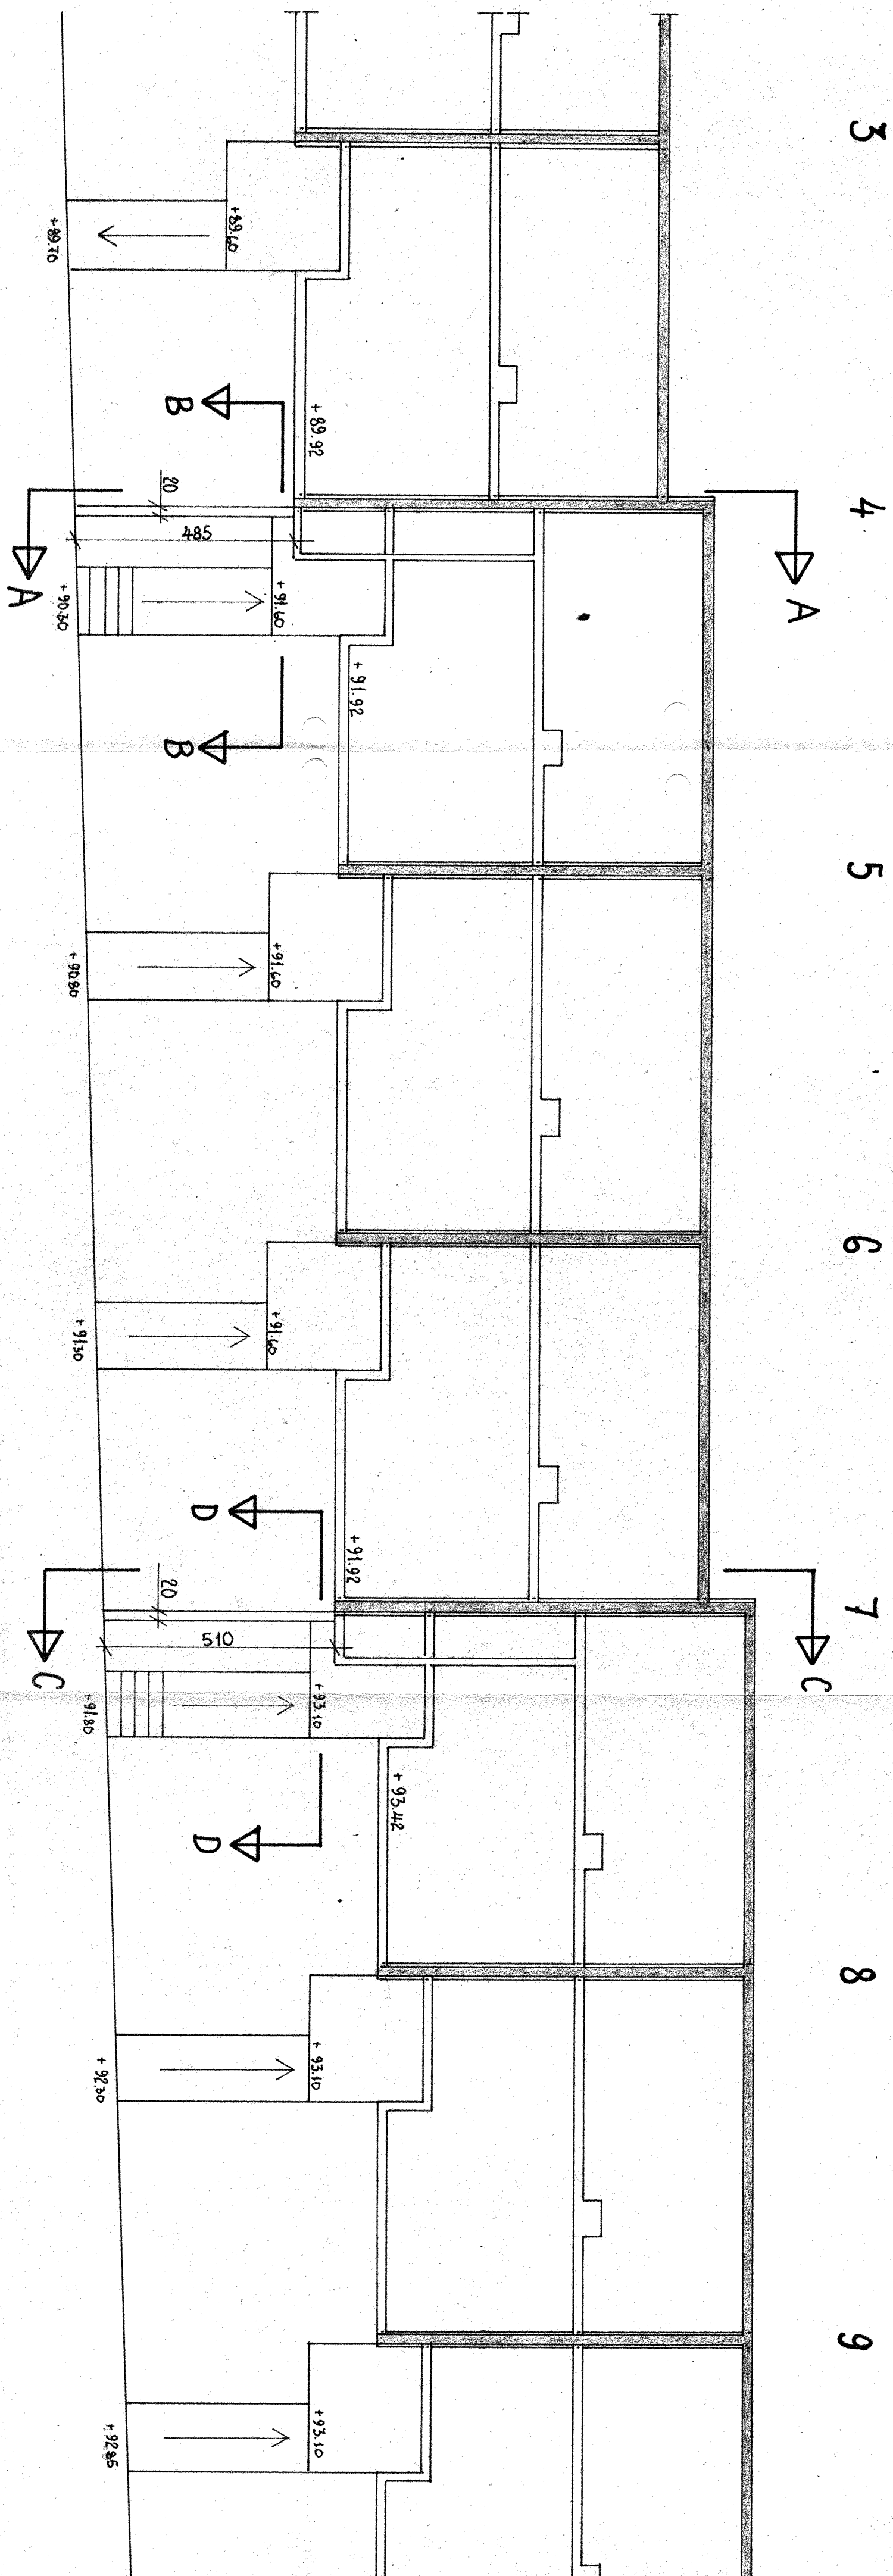


Snitt A-A
M:1:50

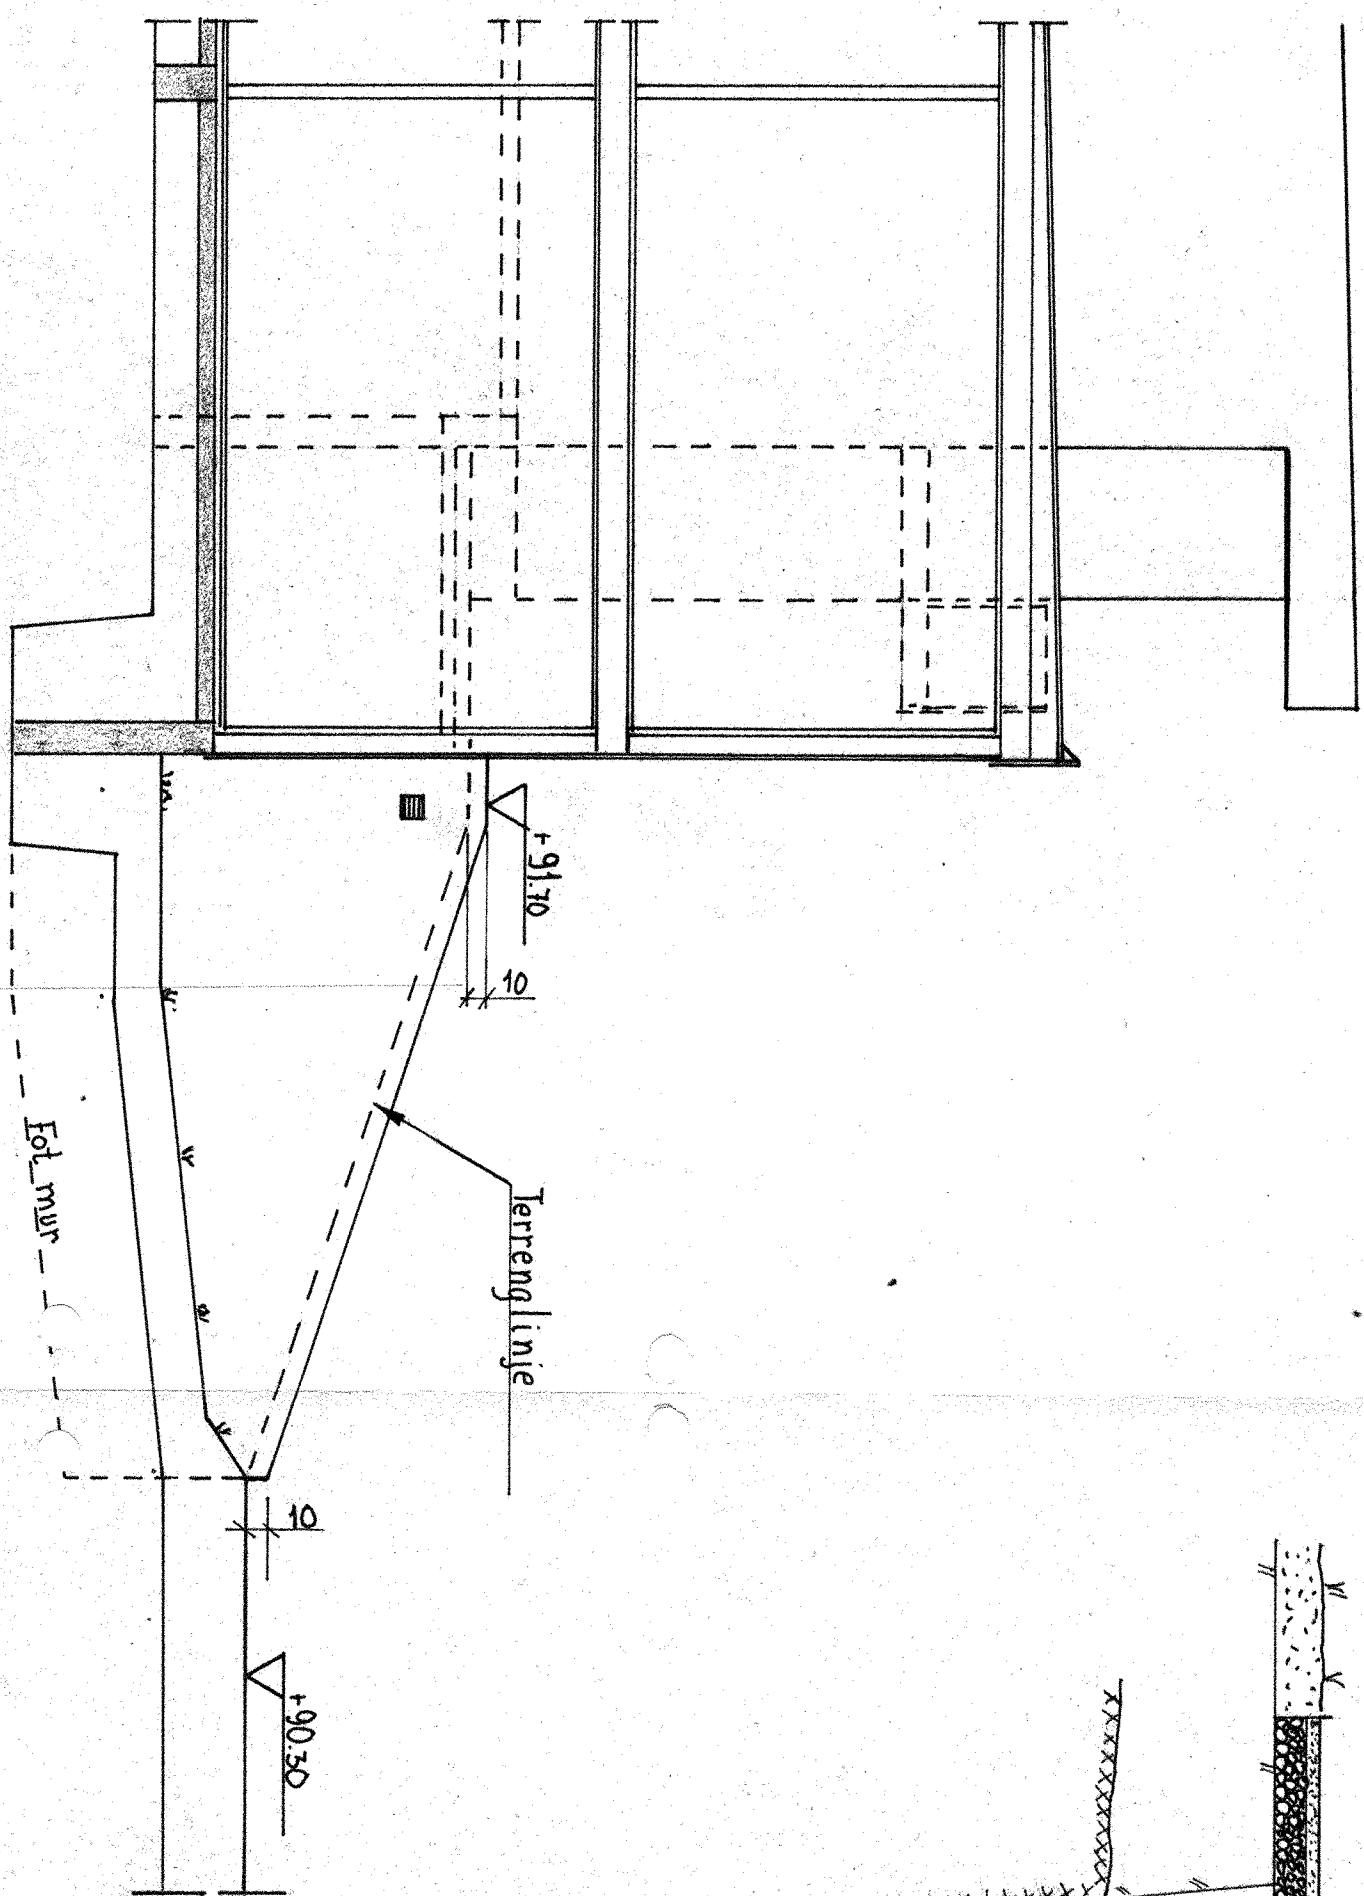


Snitt B-B
M:1:50

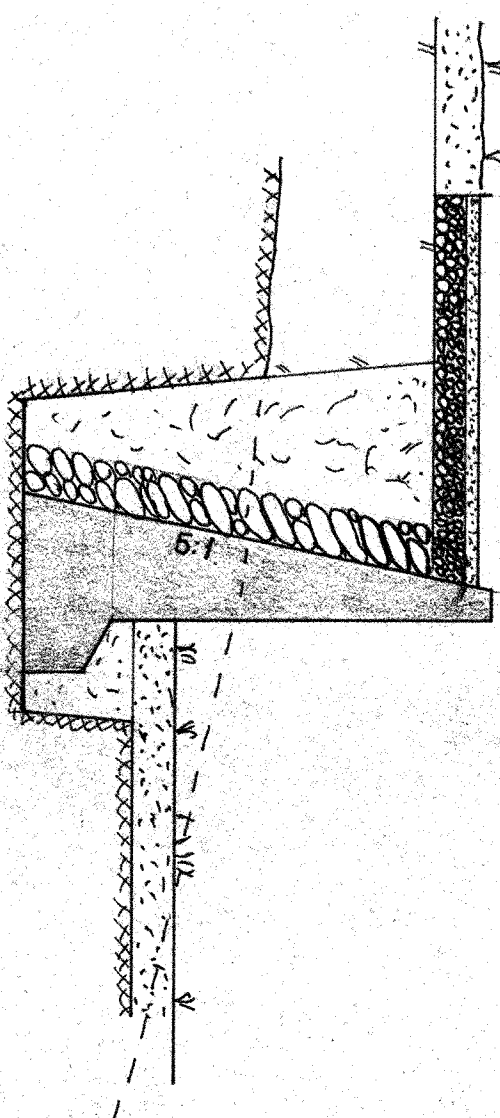

Snitt C-C
M:1:50

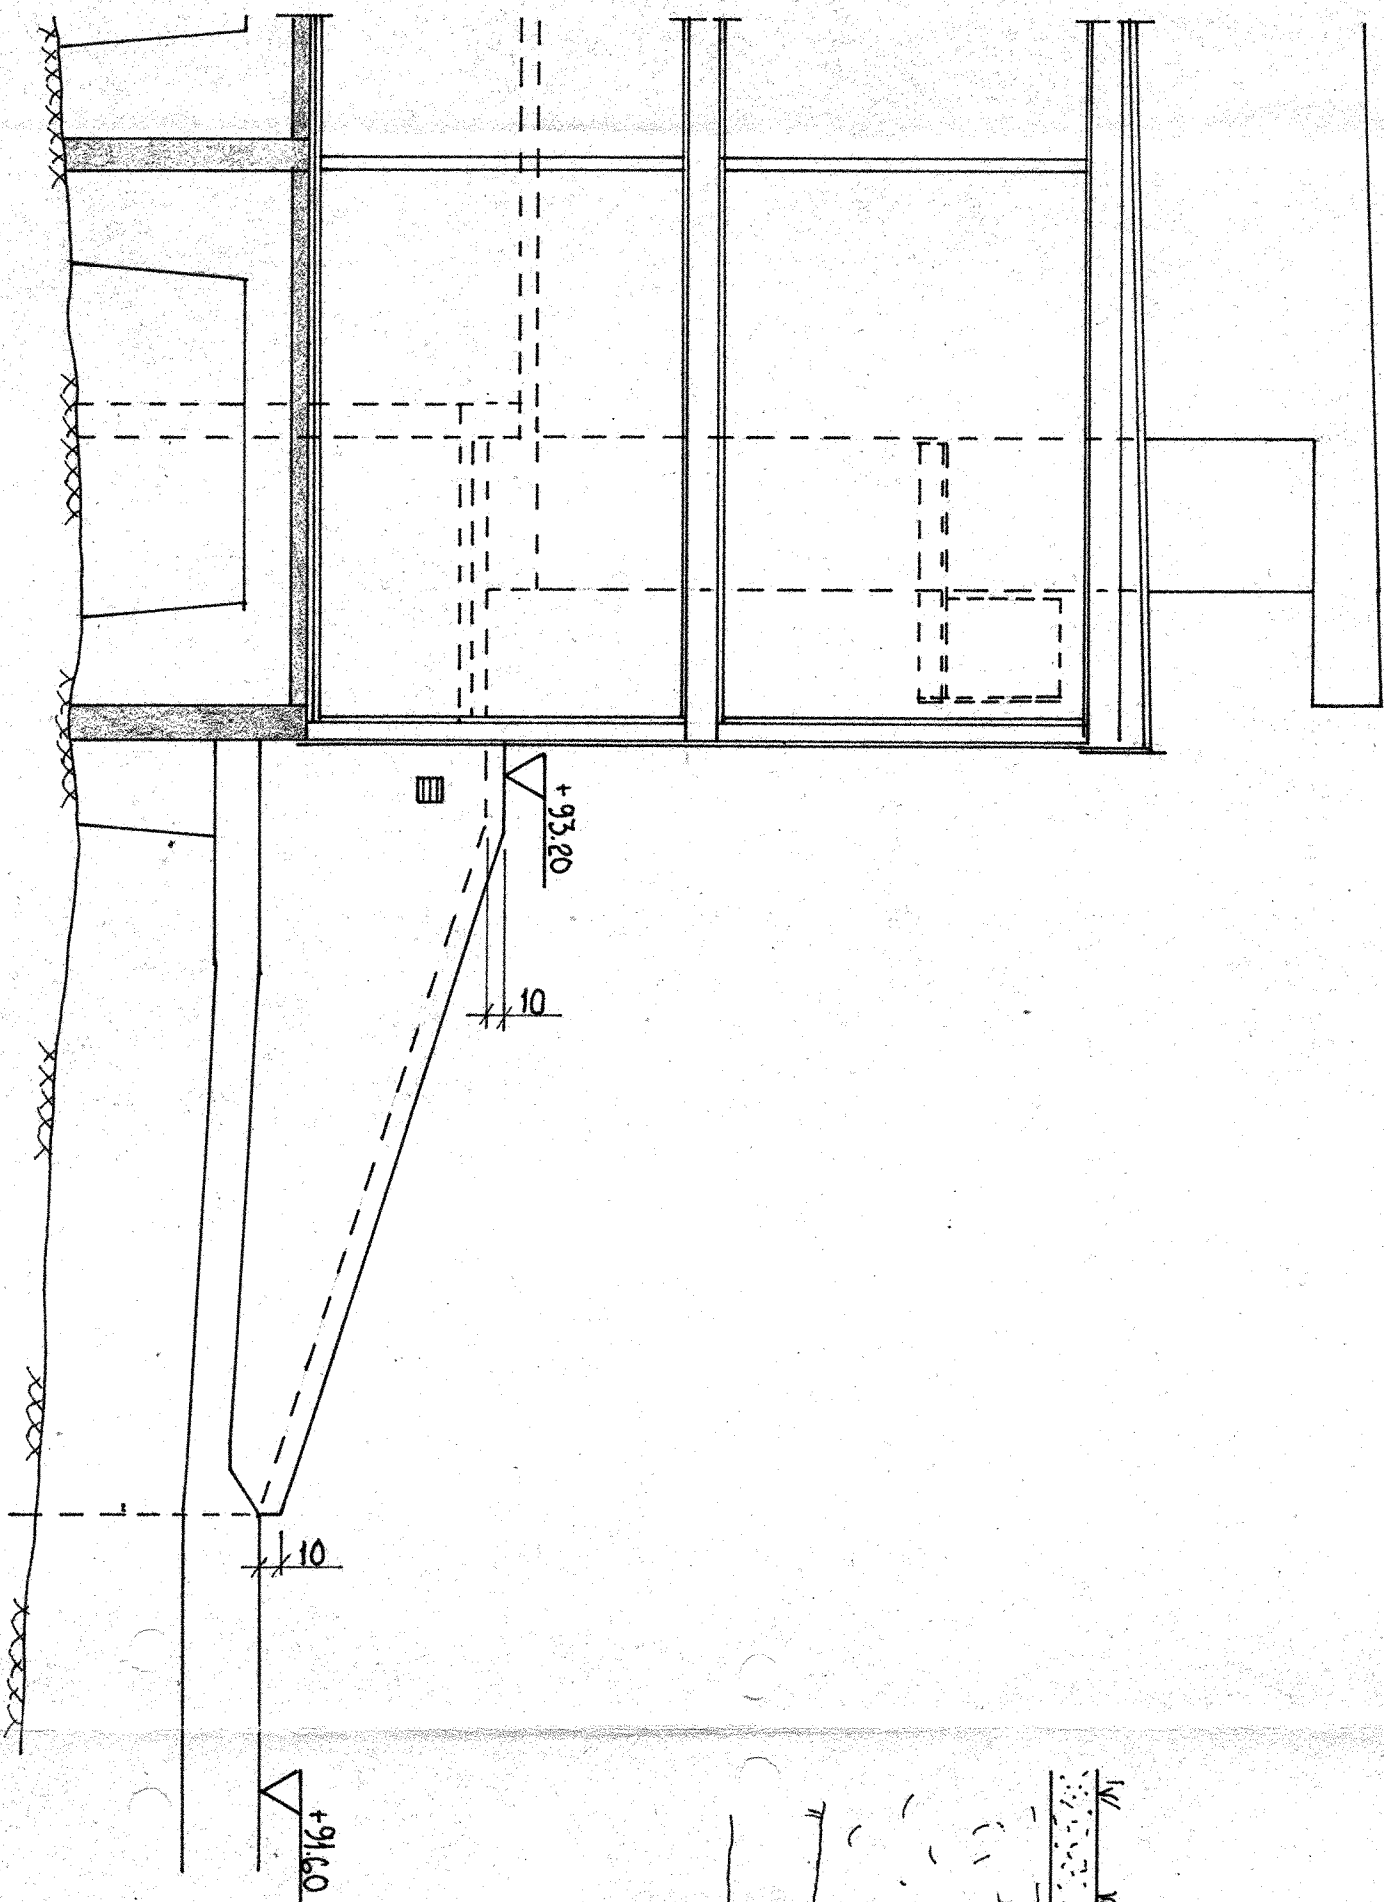

Snitt D-D
M:1:50

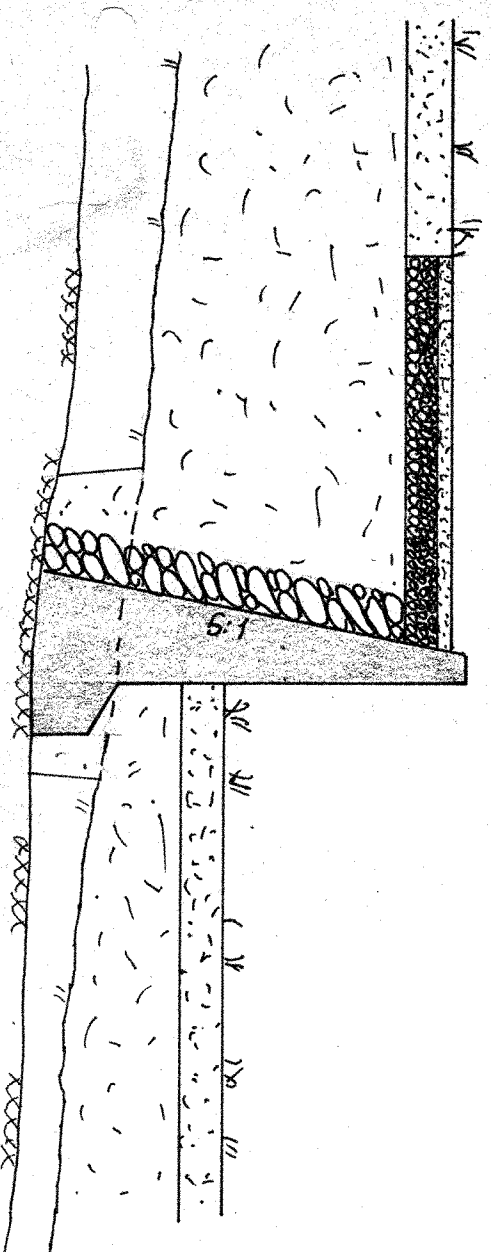

ANM. Min fundamenteringsdybde under
ferdig terreng = 1.0m.

BRØDERNE ULVESETH AS
Måltaker og Entreprenørforretning

OSPEL - B.O.B.		M: 1:50		REVISJON	
Forsikringsmurer ved		Tegn		24/10-68	
hustrekk B		Tegn		68	
FREDRIK B. FALKENBERG		Tegn		NR	
KADAVIENDE INGENIØRER I TRYGGEREN		Tegn		NR	
OSPEL - B.O.B.		Tegn		NR	
FORMAT:		Tegn		NR	
493-34		Tegn		NR	