





Fundament plan
M: 1:100

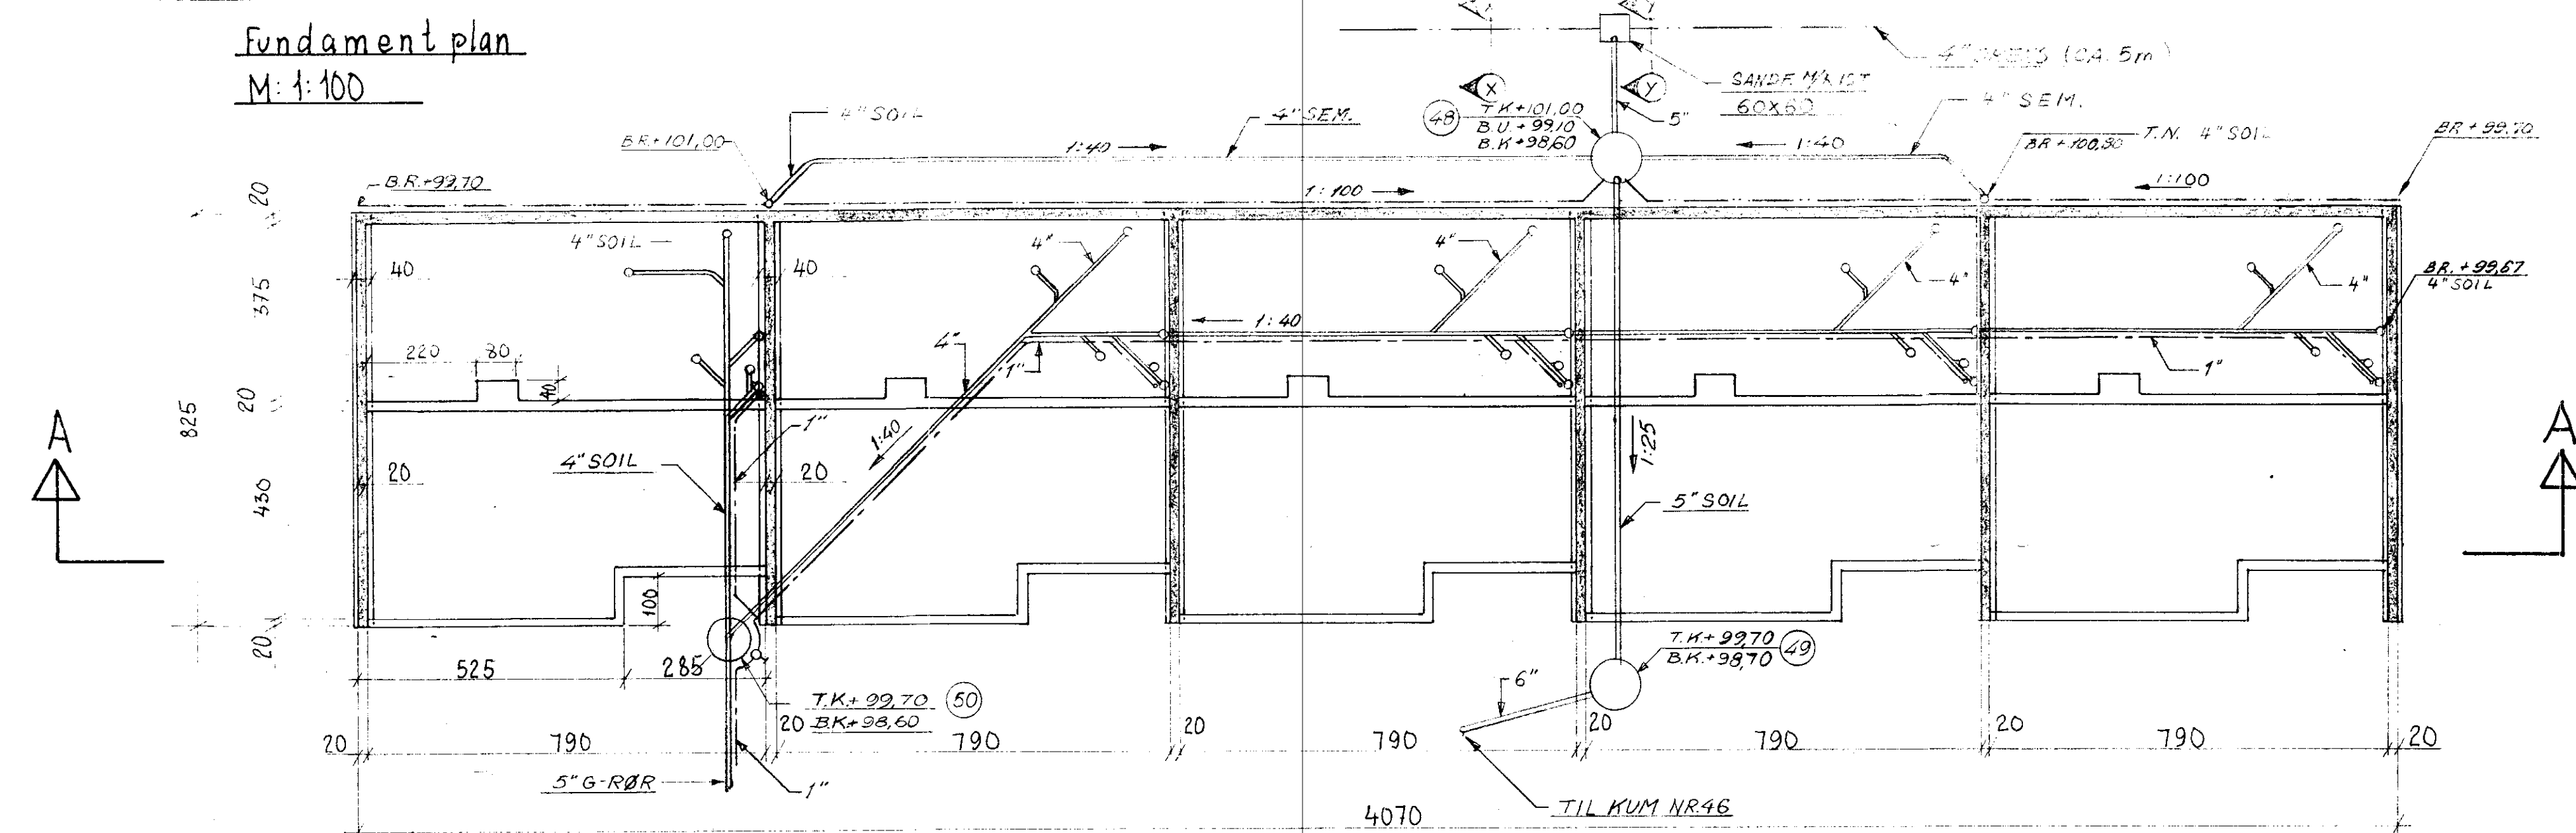

Kjellerplan
M: 1:100

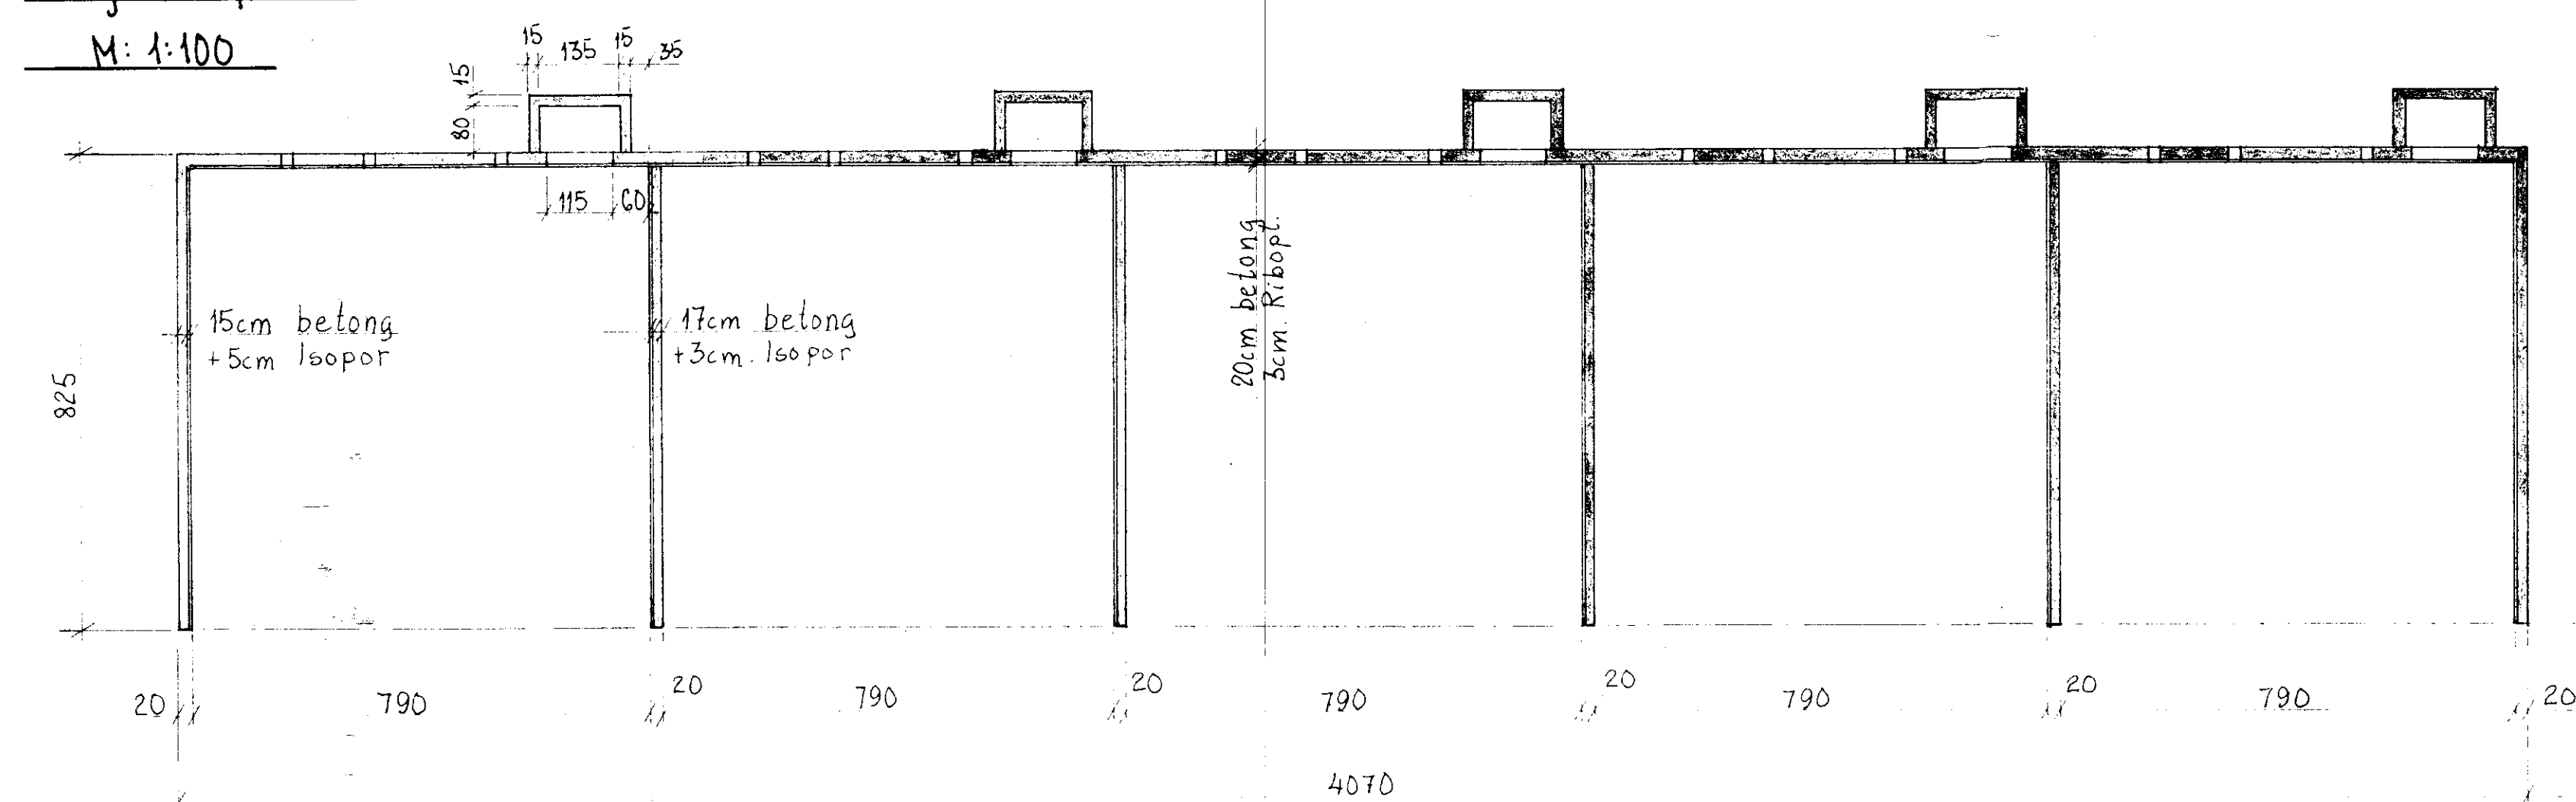

Snitt A-A
M: 1:100

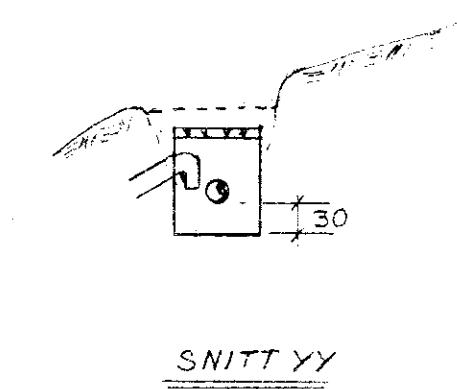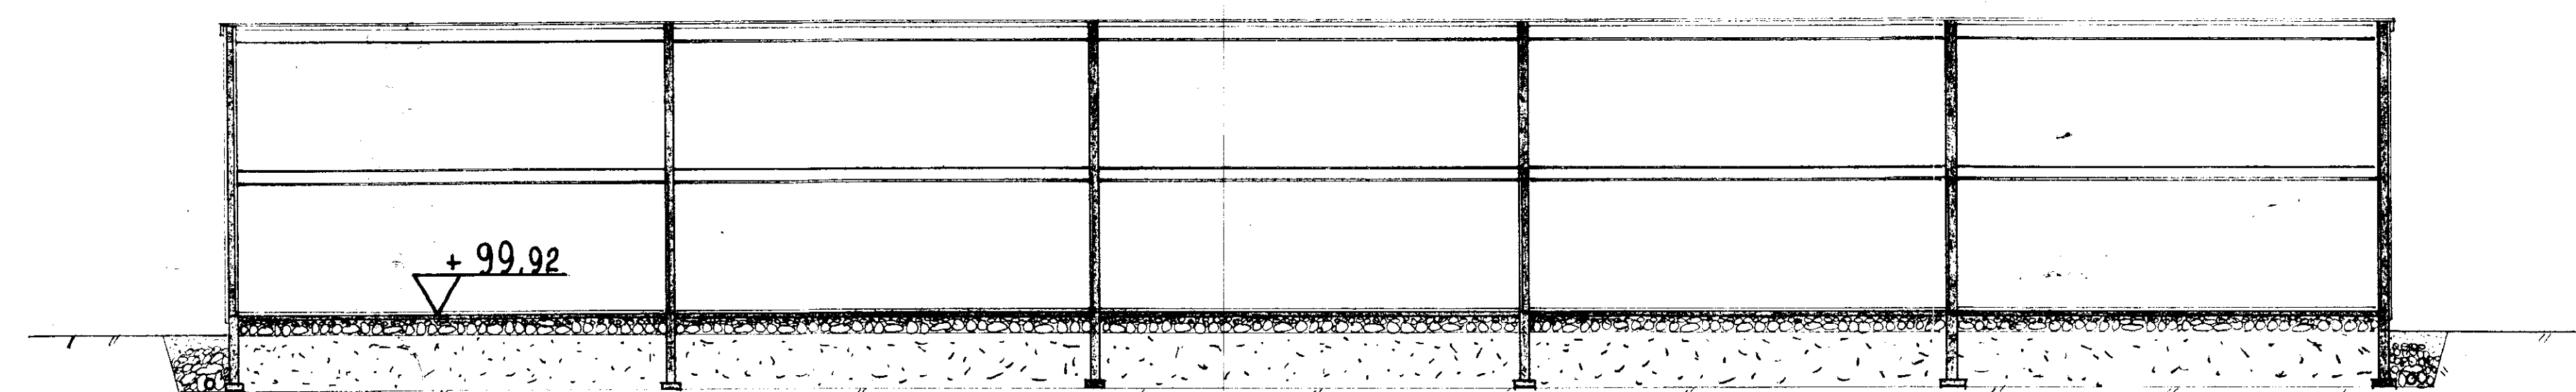

		1.55 nr 1-6-70 10-3-70 10-3-70	
B' OMLEGG AV' OMLEDN. A' OMLEGG AV' LEDN I NORDRE DEL Revident		Målestokk 1:100 Tegn. 4/9-68 G.H. Kfr.	
B.O.B. BOLIGFELT XI-OMRÅDE B FYLLINGSDALEN BLOKK D LEDNINGER I GRUNNEN VVS. ANLEGG		Erstatning for: 47-05 REV(B)	
4-9-68 Koplart		SIVILINGENØR PER TEFRE M.N.I.F.	
OSPFELL- BOB. Fundamentplan, kjeller- hus og snitt. Husrekke d.		M: 1:100 REVIDERT TIGNET 8/2-68 TI NOYELISTE	
BYGGERE BOB. ARKITEKT. JON og CLAUDS LINDSTRØM.		ERSTATNING FOR: ANLEGG NR. — TEGN. NR. — ERSTATNET MED: FORMAT,	
FREDRIK B. FALKENBERG RÅDGIVENDE INGENIØR I BYGGETEKNISK OLAV KYRRESEG, 31 TLF. 10211 — 11733		493-7	