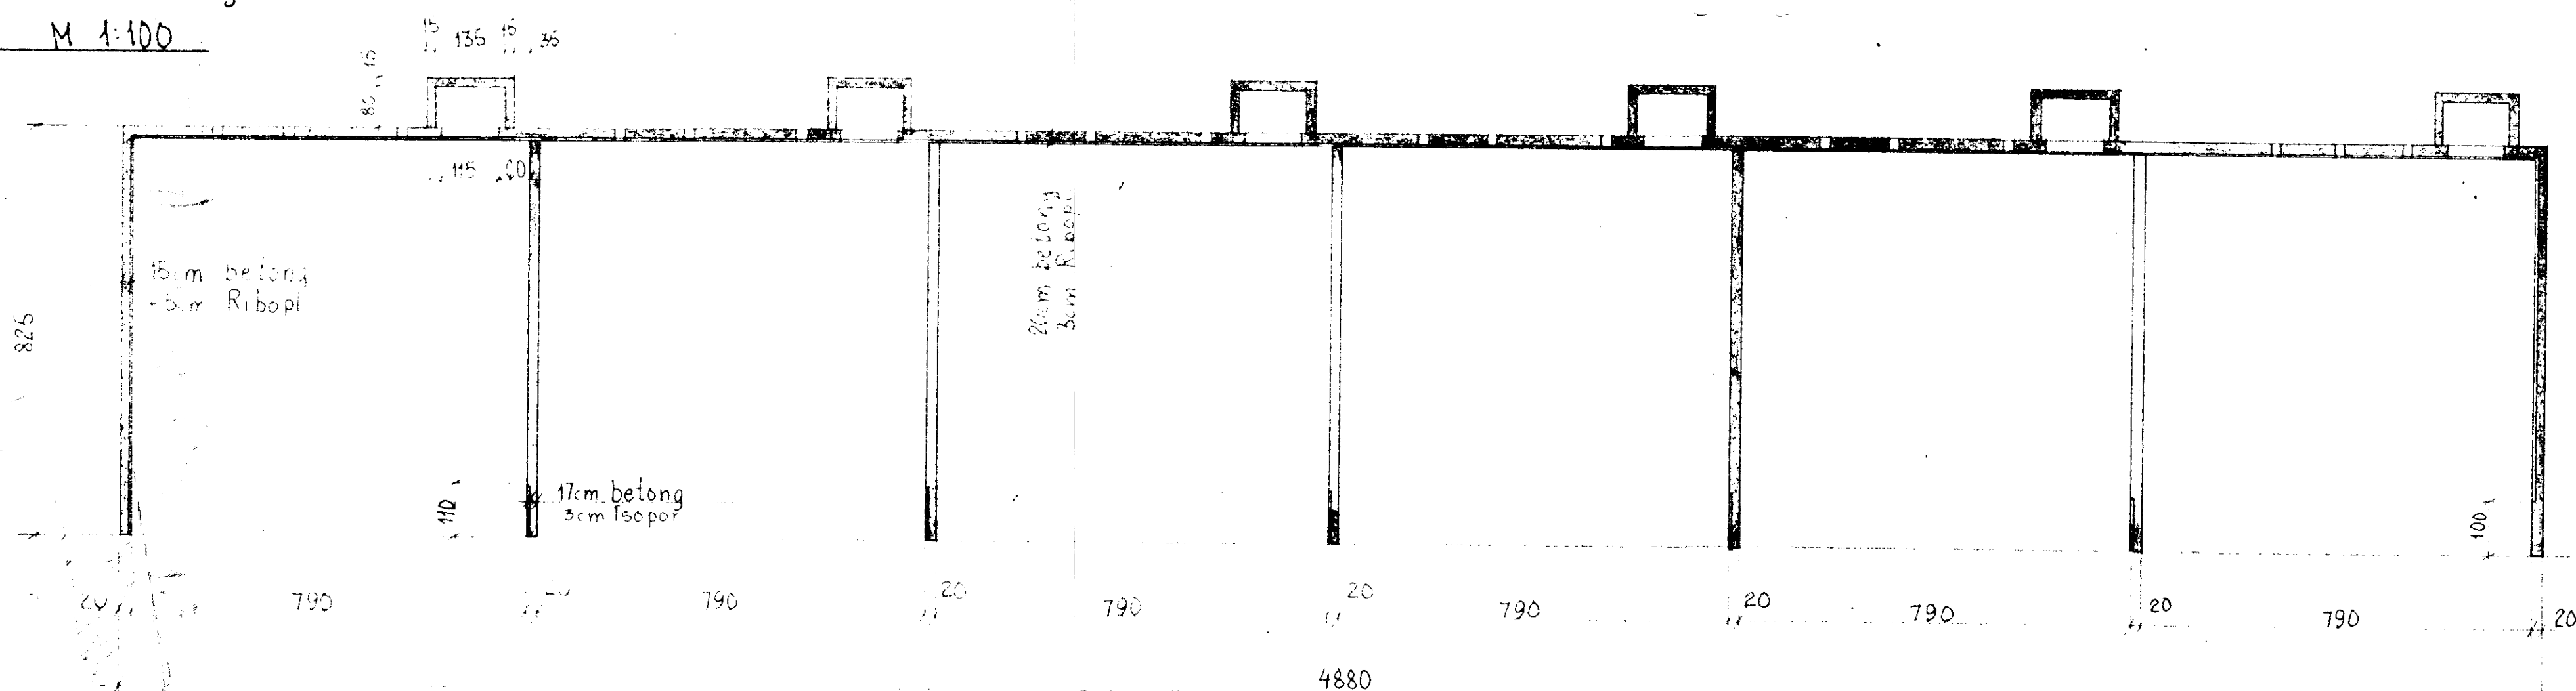
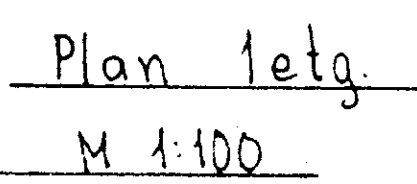


OSPEL - BOB. fundamentplan, plan 1etg. og snitt. Husestykke h		M: 1:100 REV. GERT TEIGNE 5/8 - 68 BØFELSTE	
FREDRIK B. FALKENBERG RÅDGIVENDE INGENIØRER I BYGGTEKNIKK OLAV FREESTAD 11 1401 OSLO 11, TELEFON 147534		BYGGHERRER: BOB ARKITEKT: GJØN og CLAUDS LINDSTRØM BEFÆTNING FOR FÆRDSTATTET MED ANLEGG NR. 493-15 1968	