






Fundamentplan
M: 1:100

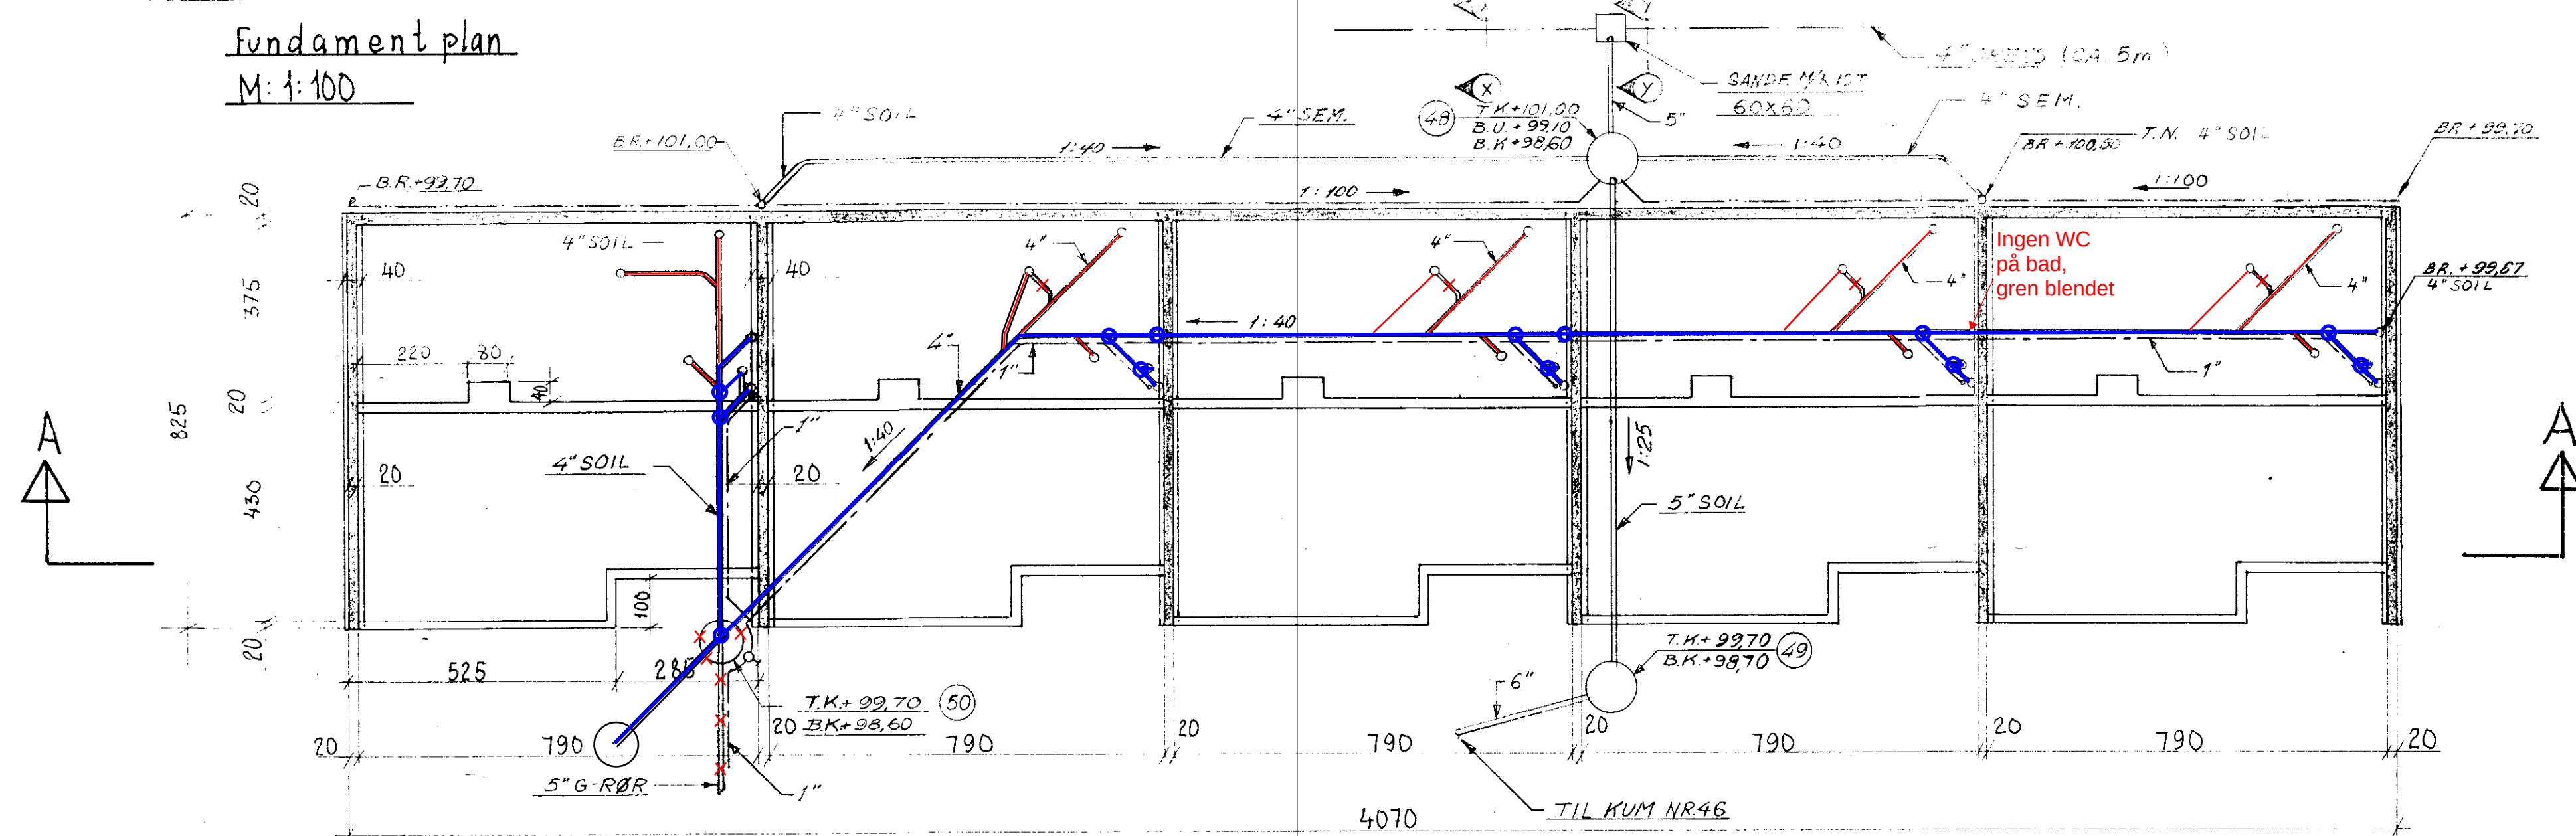

Kjellerplan
M: 1:100

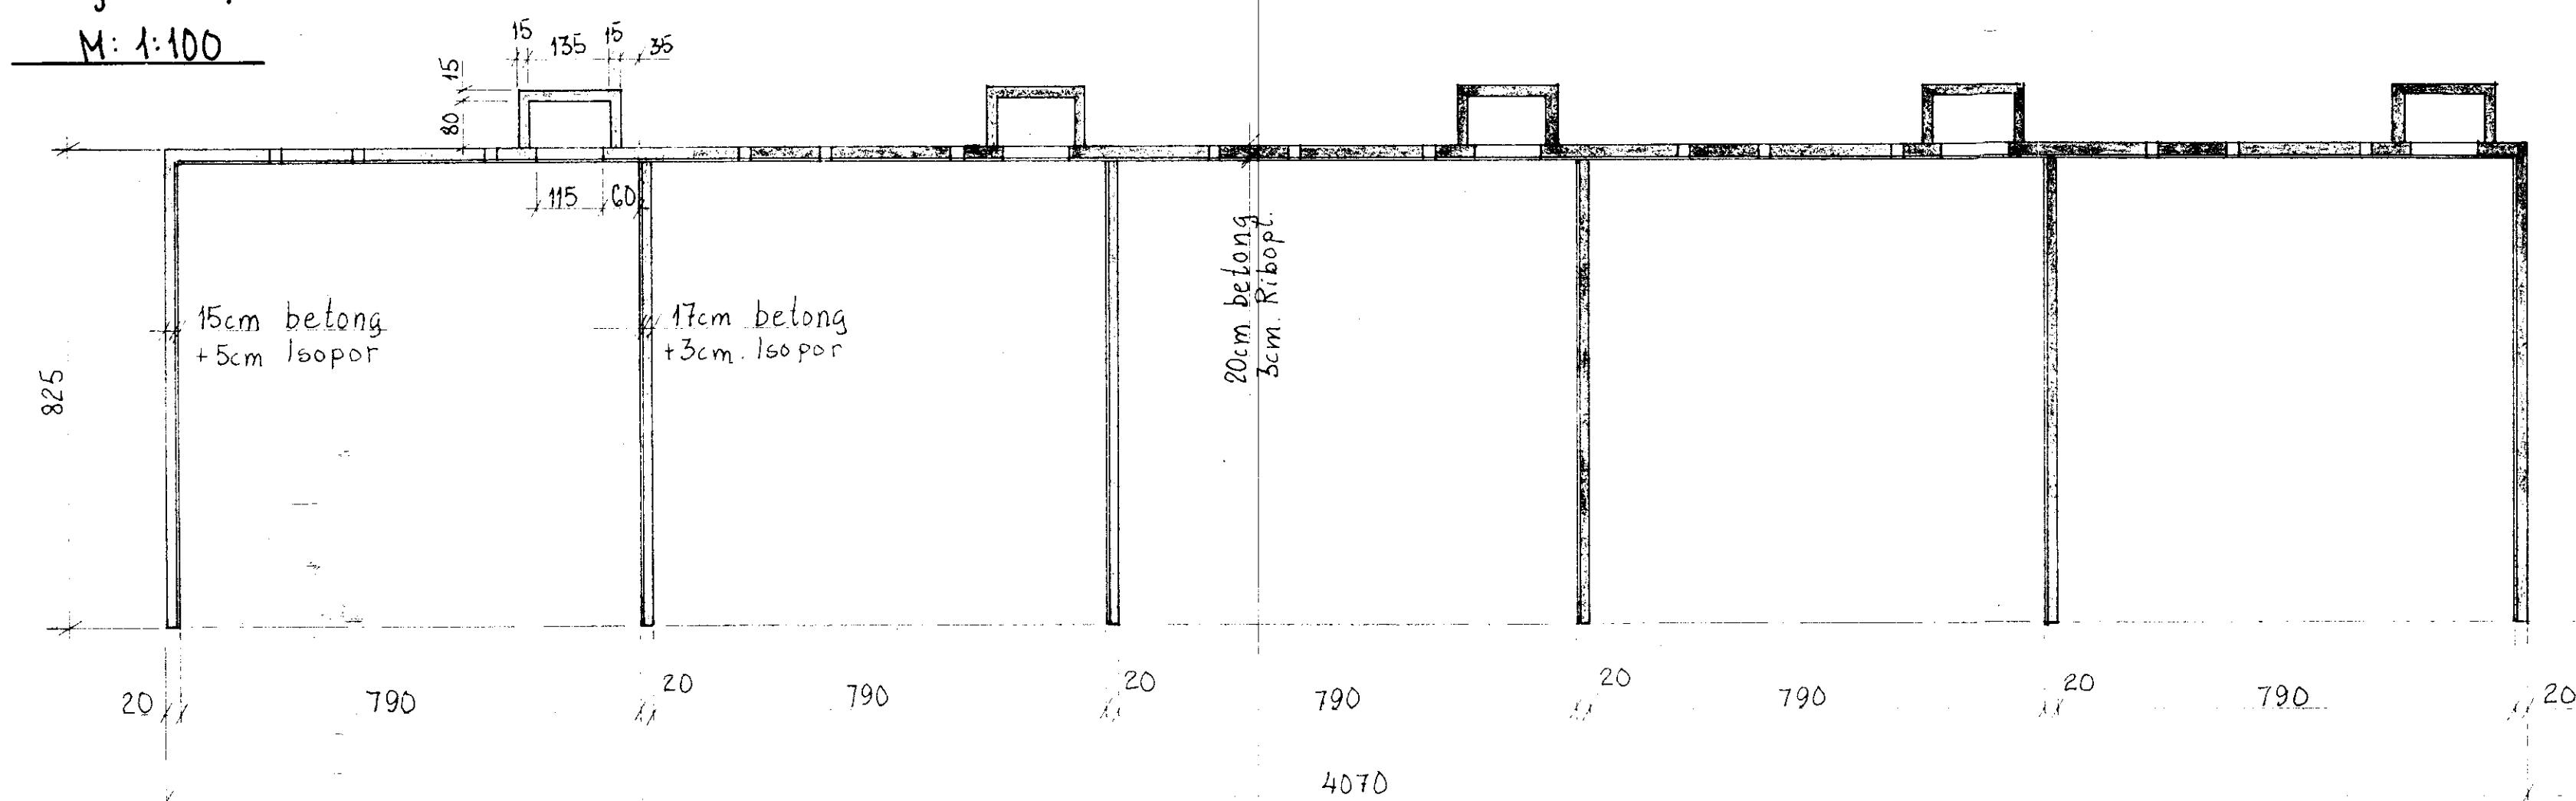

Snitt A-A
M: 1:100

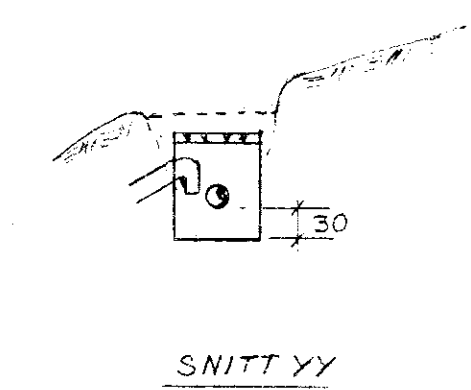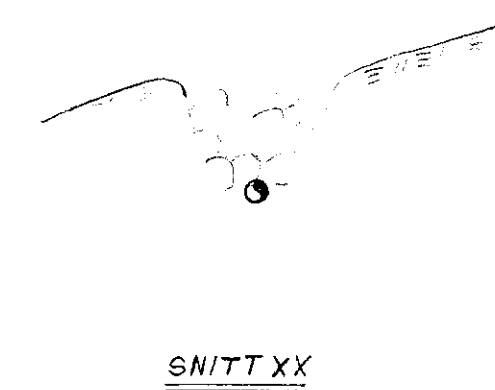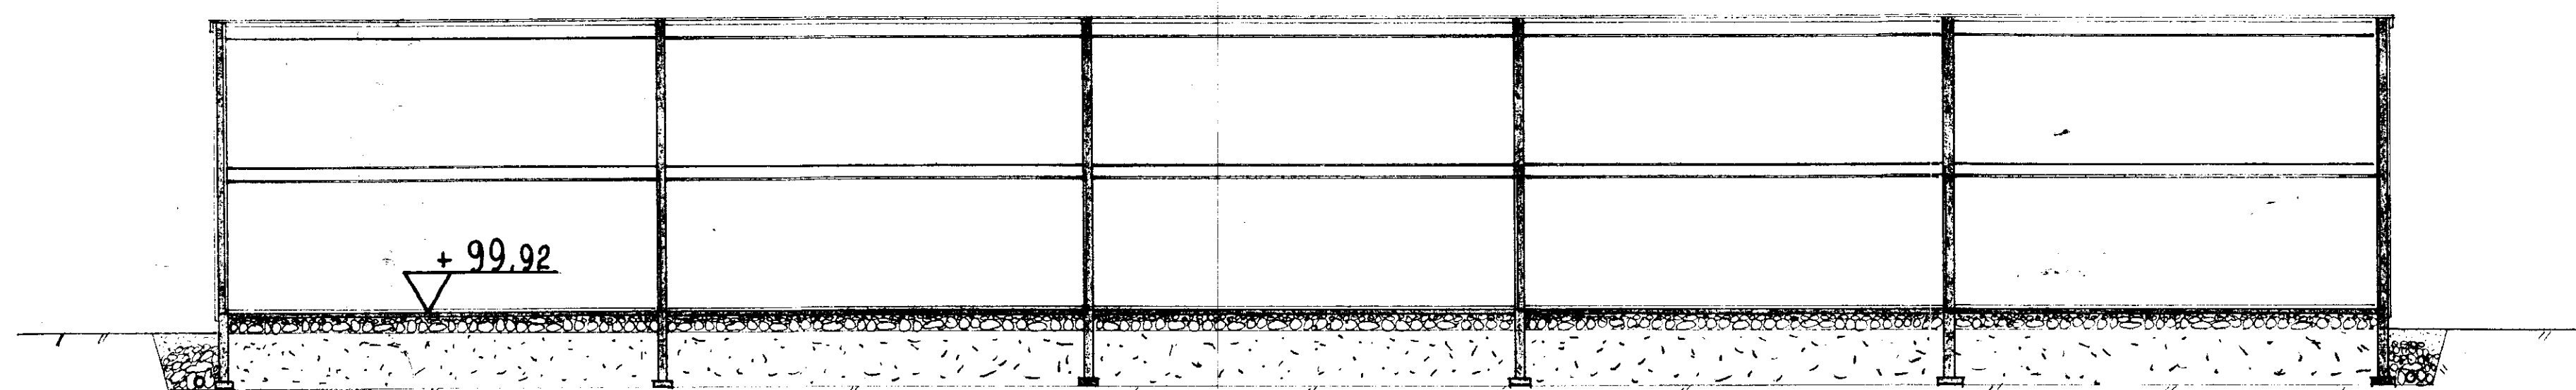

Tegnforklaring

- Rørfornyet
- Grenforsegling / hatt
- Ikke rørfornyet

Rørfornyng bunnledninger i Ospeli Brl
08.09.2020

Olimb Rørfornyng AS

OSPEL - B.O.B.		Fundamentplan, kjellerplan og snitt.	
FREDRIK B. FALKENBERG		RÅDGIVENDE INGENIØRER I BYGGTEKNIKK	
11.11.2021 - 11.11.21		FORMAT: A1	
BYGGERE: B.O.B.		ARKITEKT: JON og CLAUD LINDSTRØM	
ERSTATNING FOR:		ANLEGG NR. 493-7	
ERSTATNET MED:		TEGN NR.	
FORMAT:		493-7	