



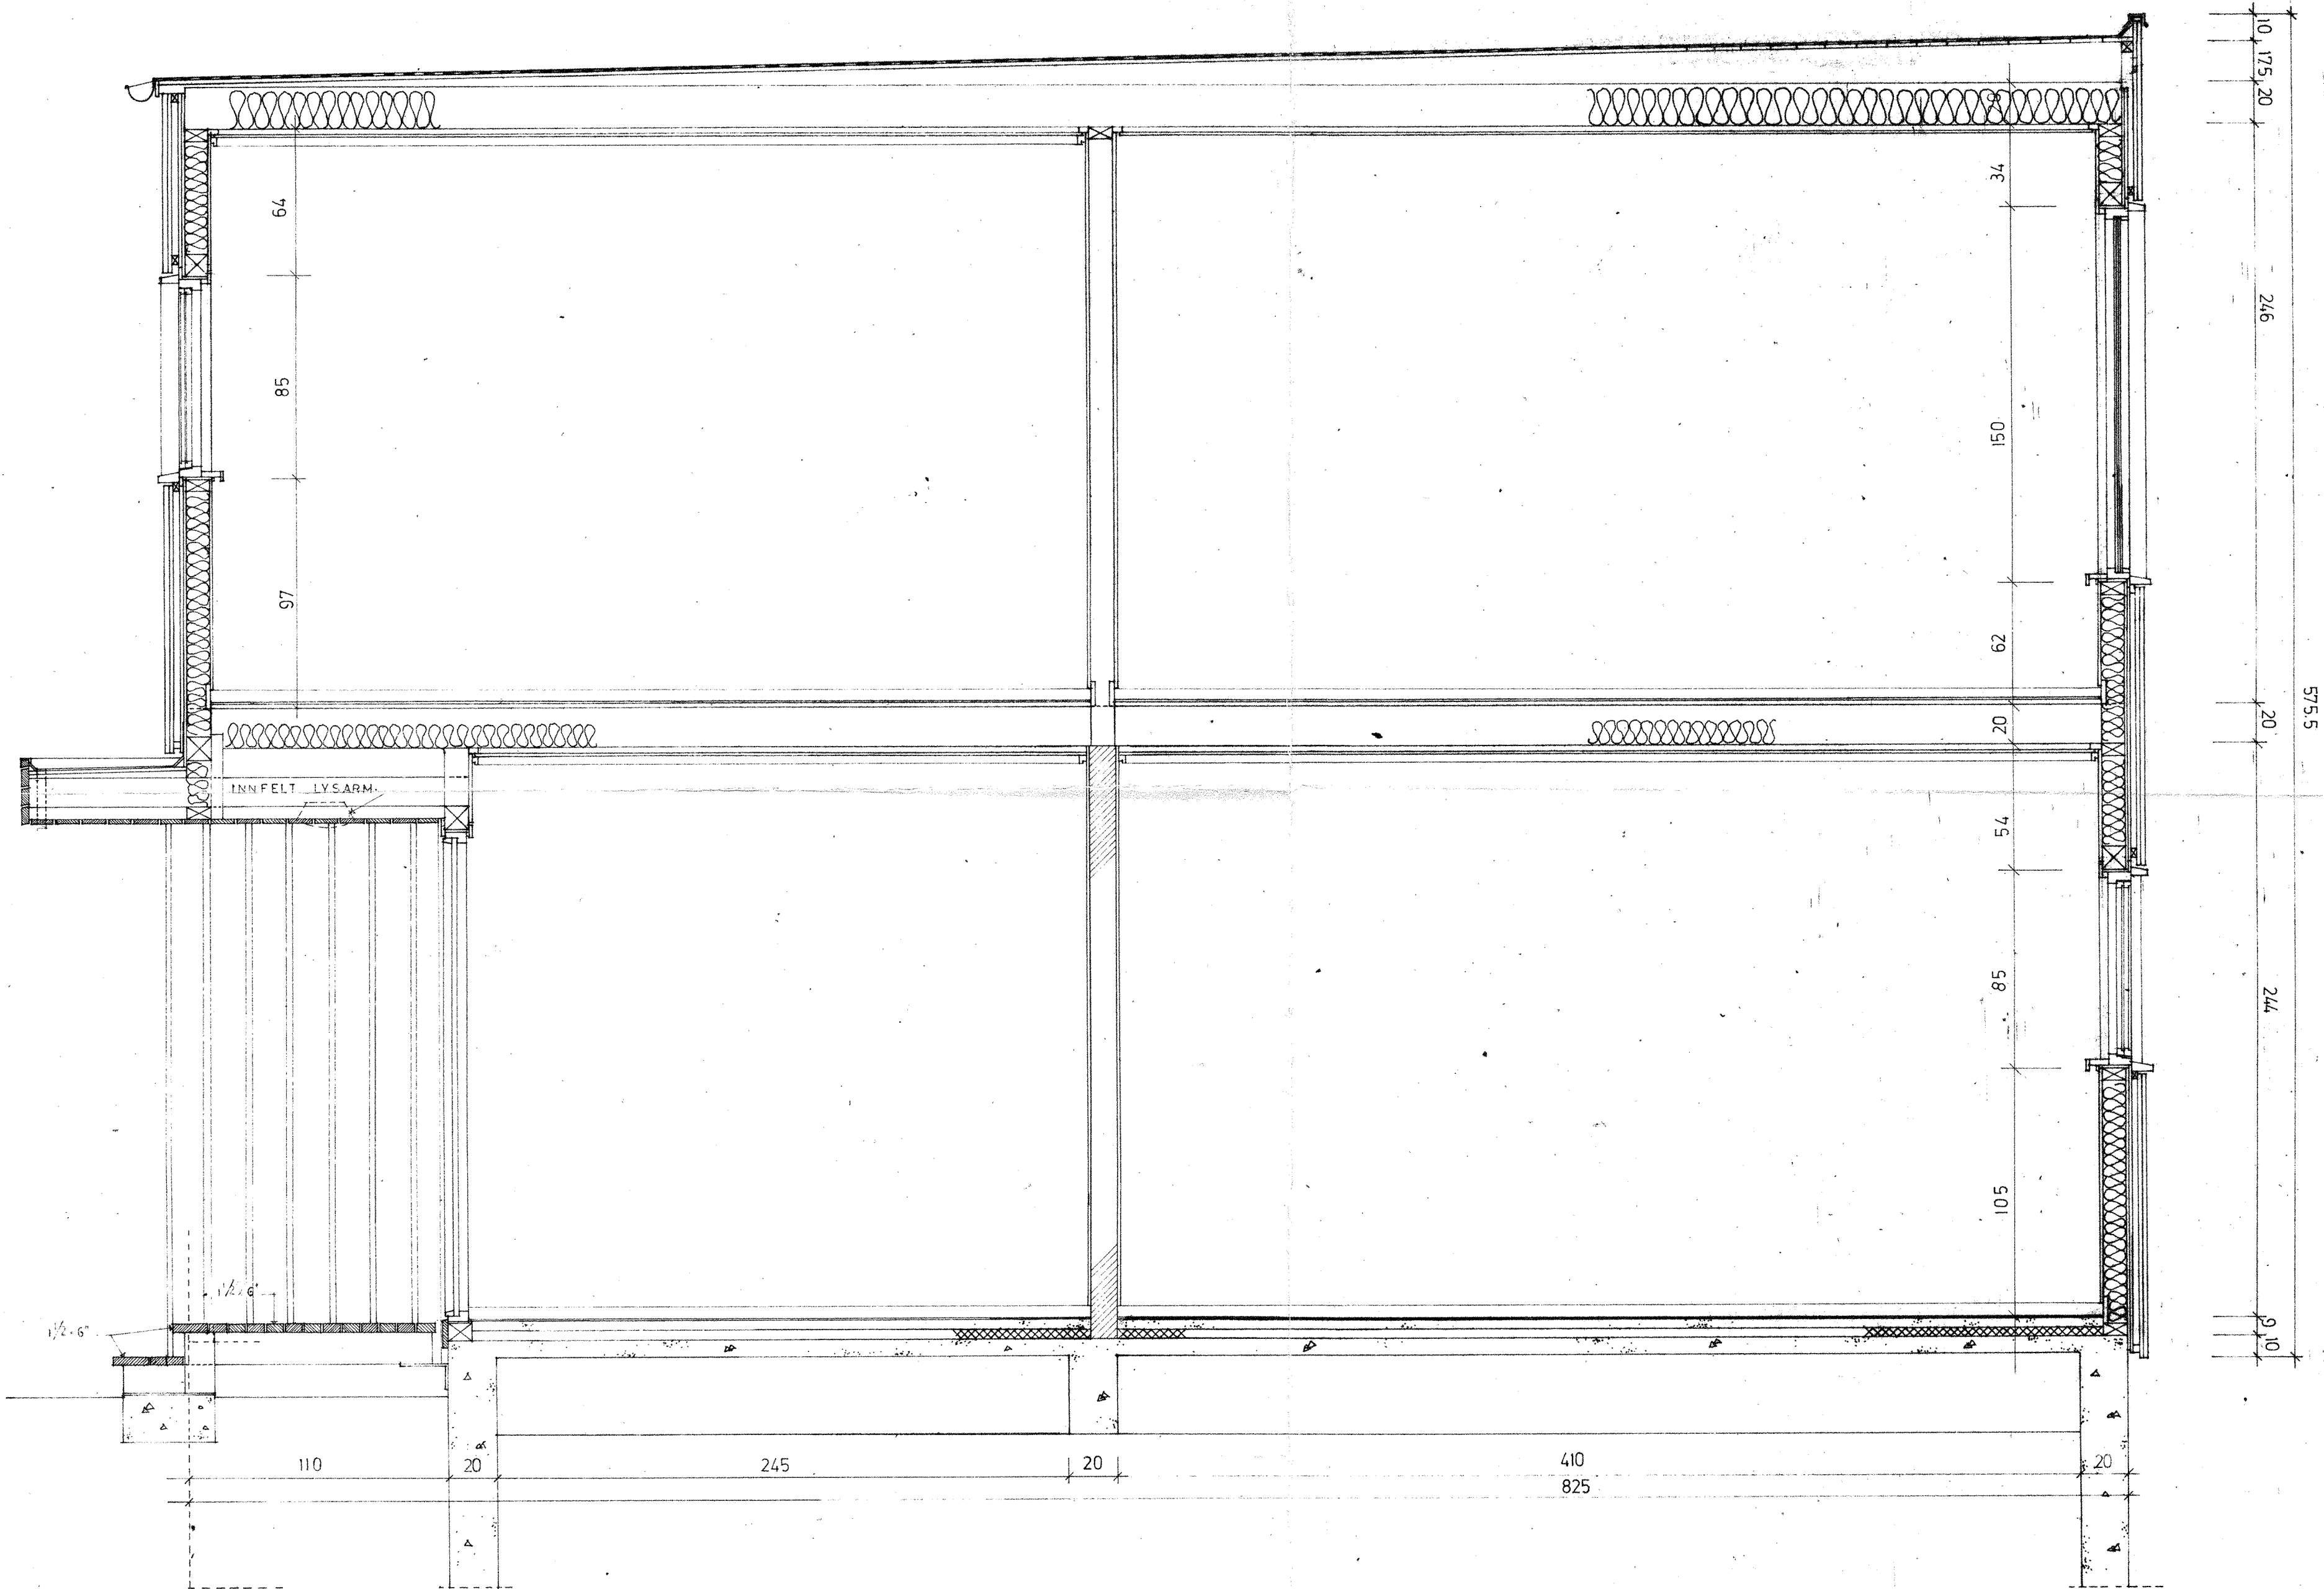

A = A

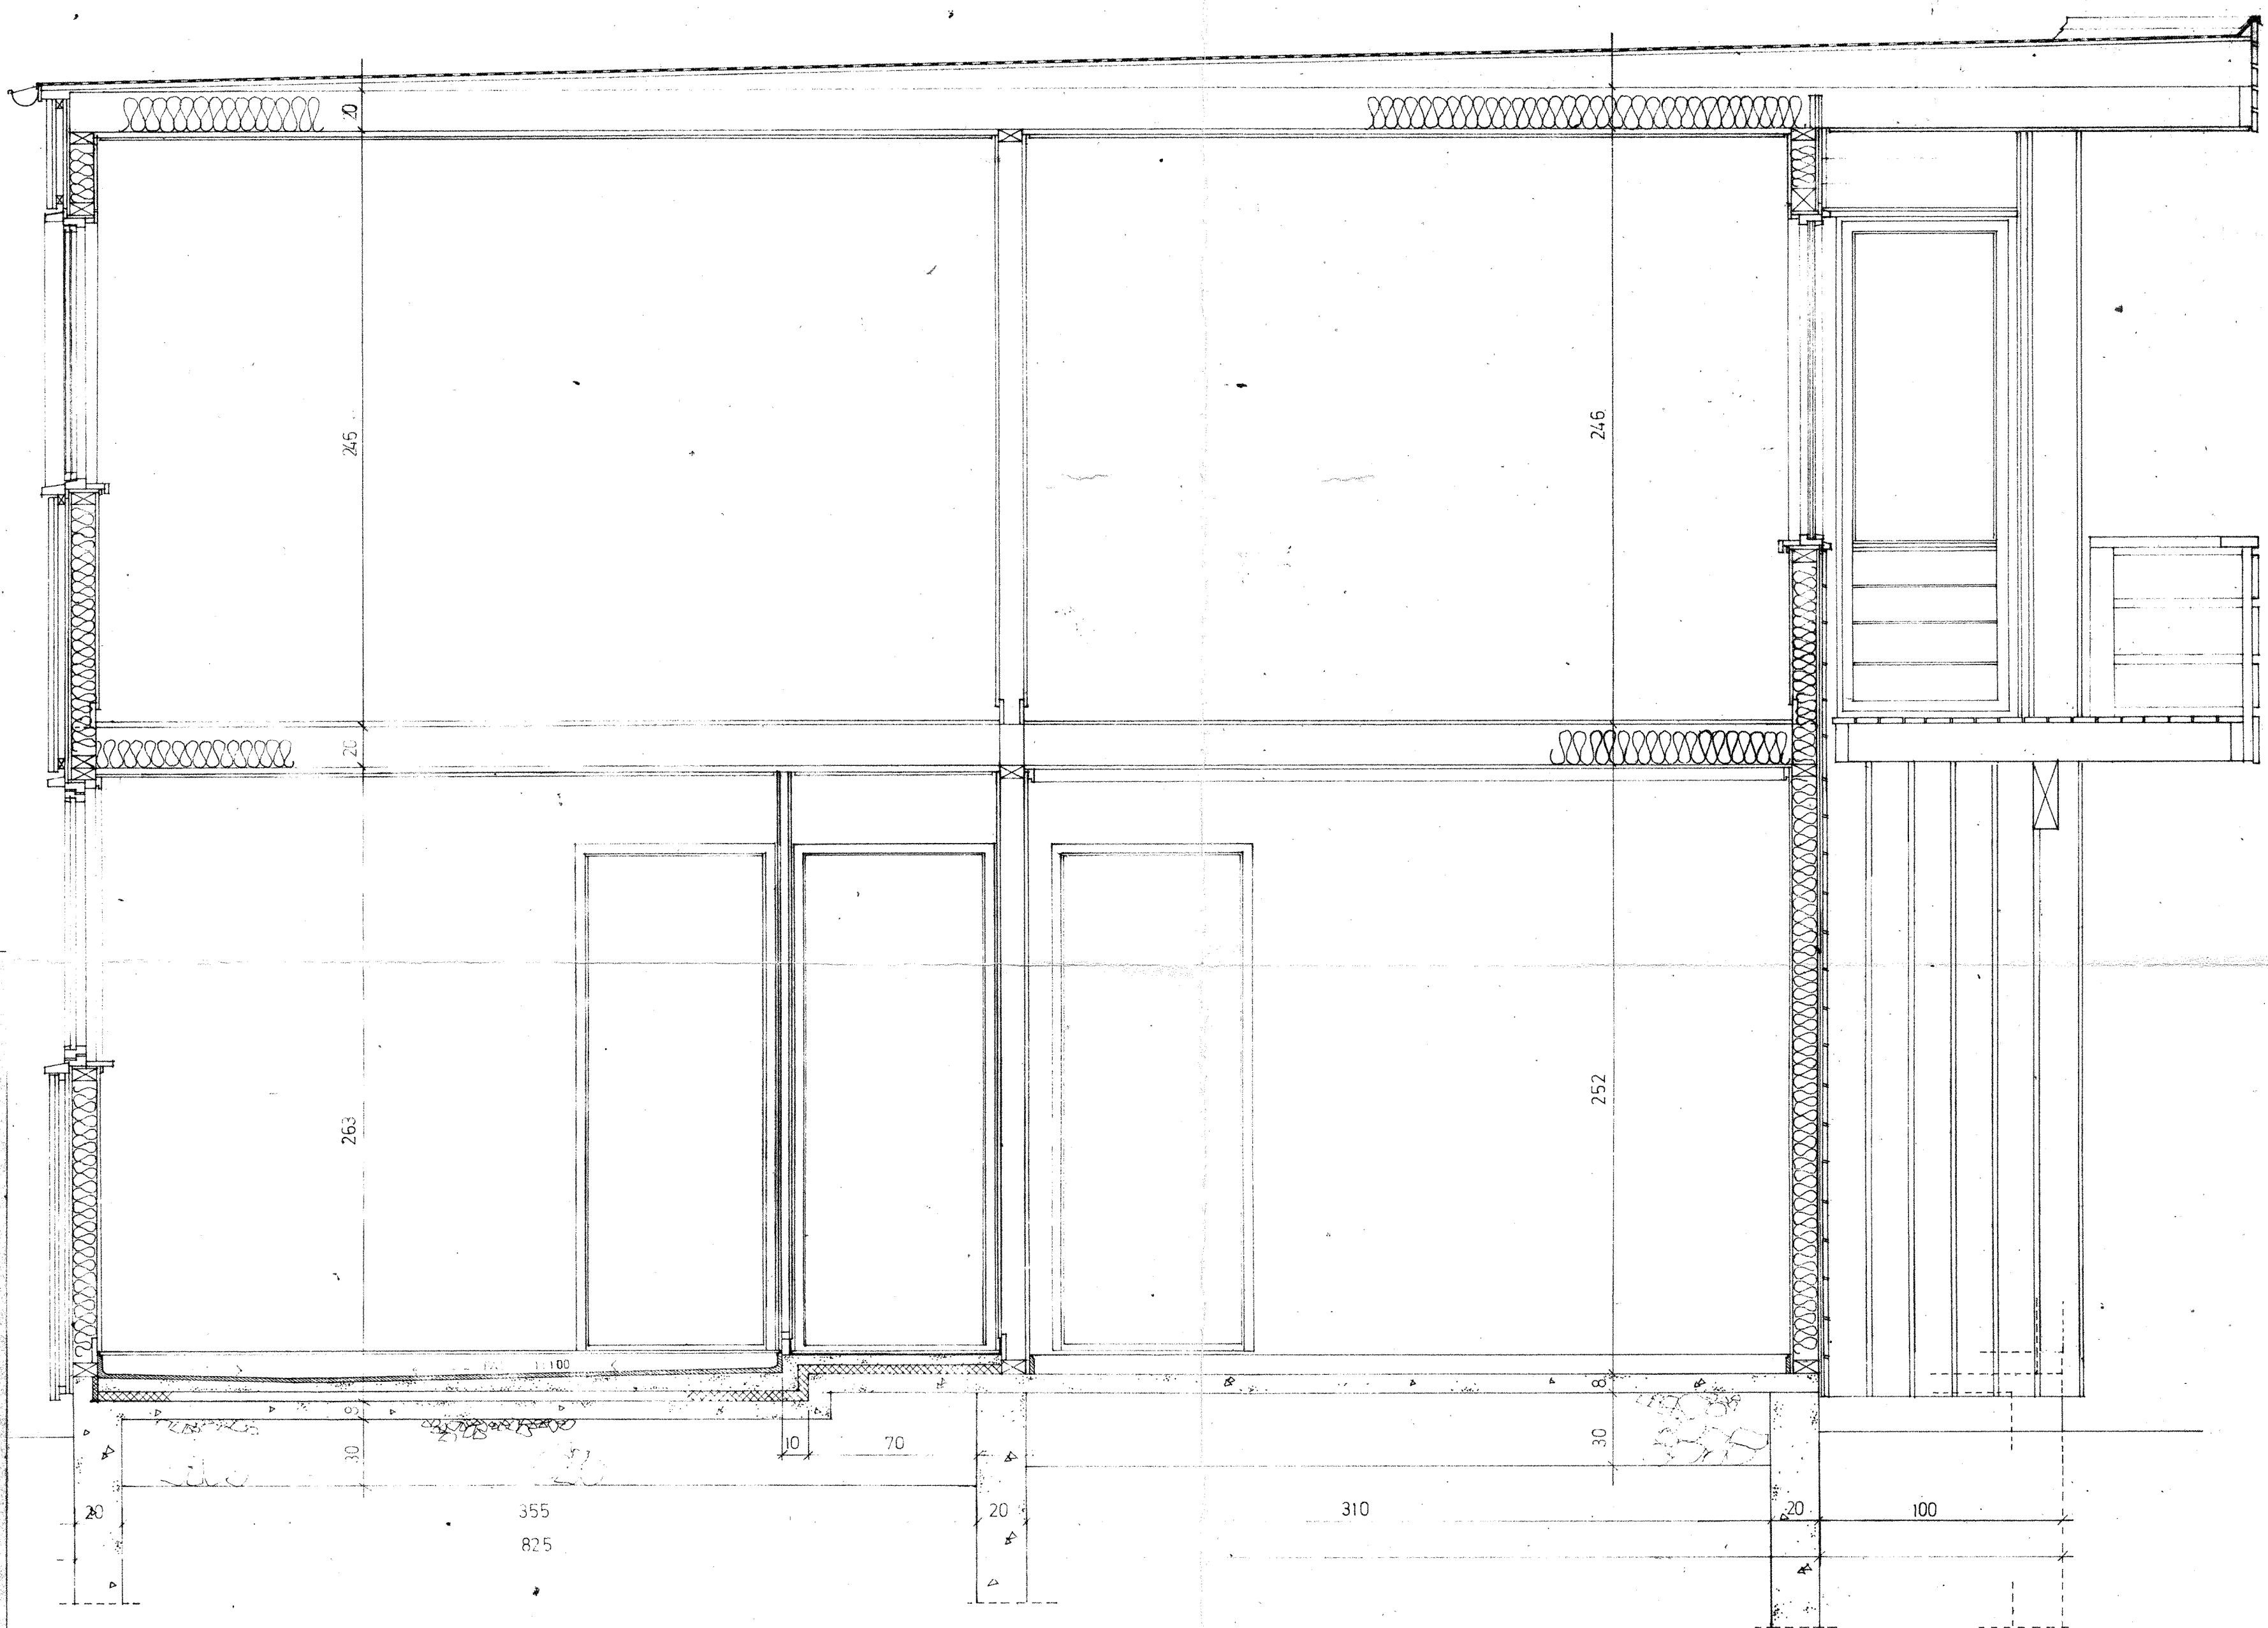

C = C

TYPE
1
BOB
REKKEHUS
BOLIGFELT XI - OMRÅDE B
FYLLINGSDALEN

SNITT A-A - C-C
M 1:20

21

EGIL TOSSEBRO
BYGGMESTER

JON OG CLAUDS LINDSTRØM
ARKITEKTER M.A.S.