



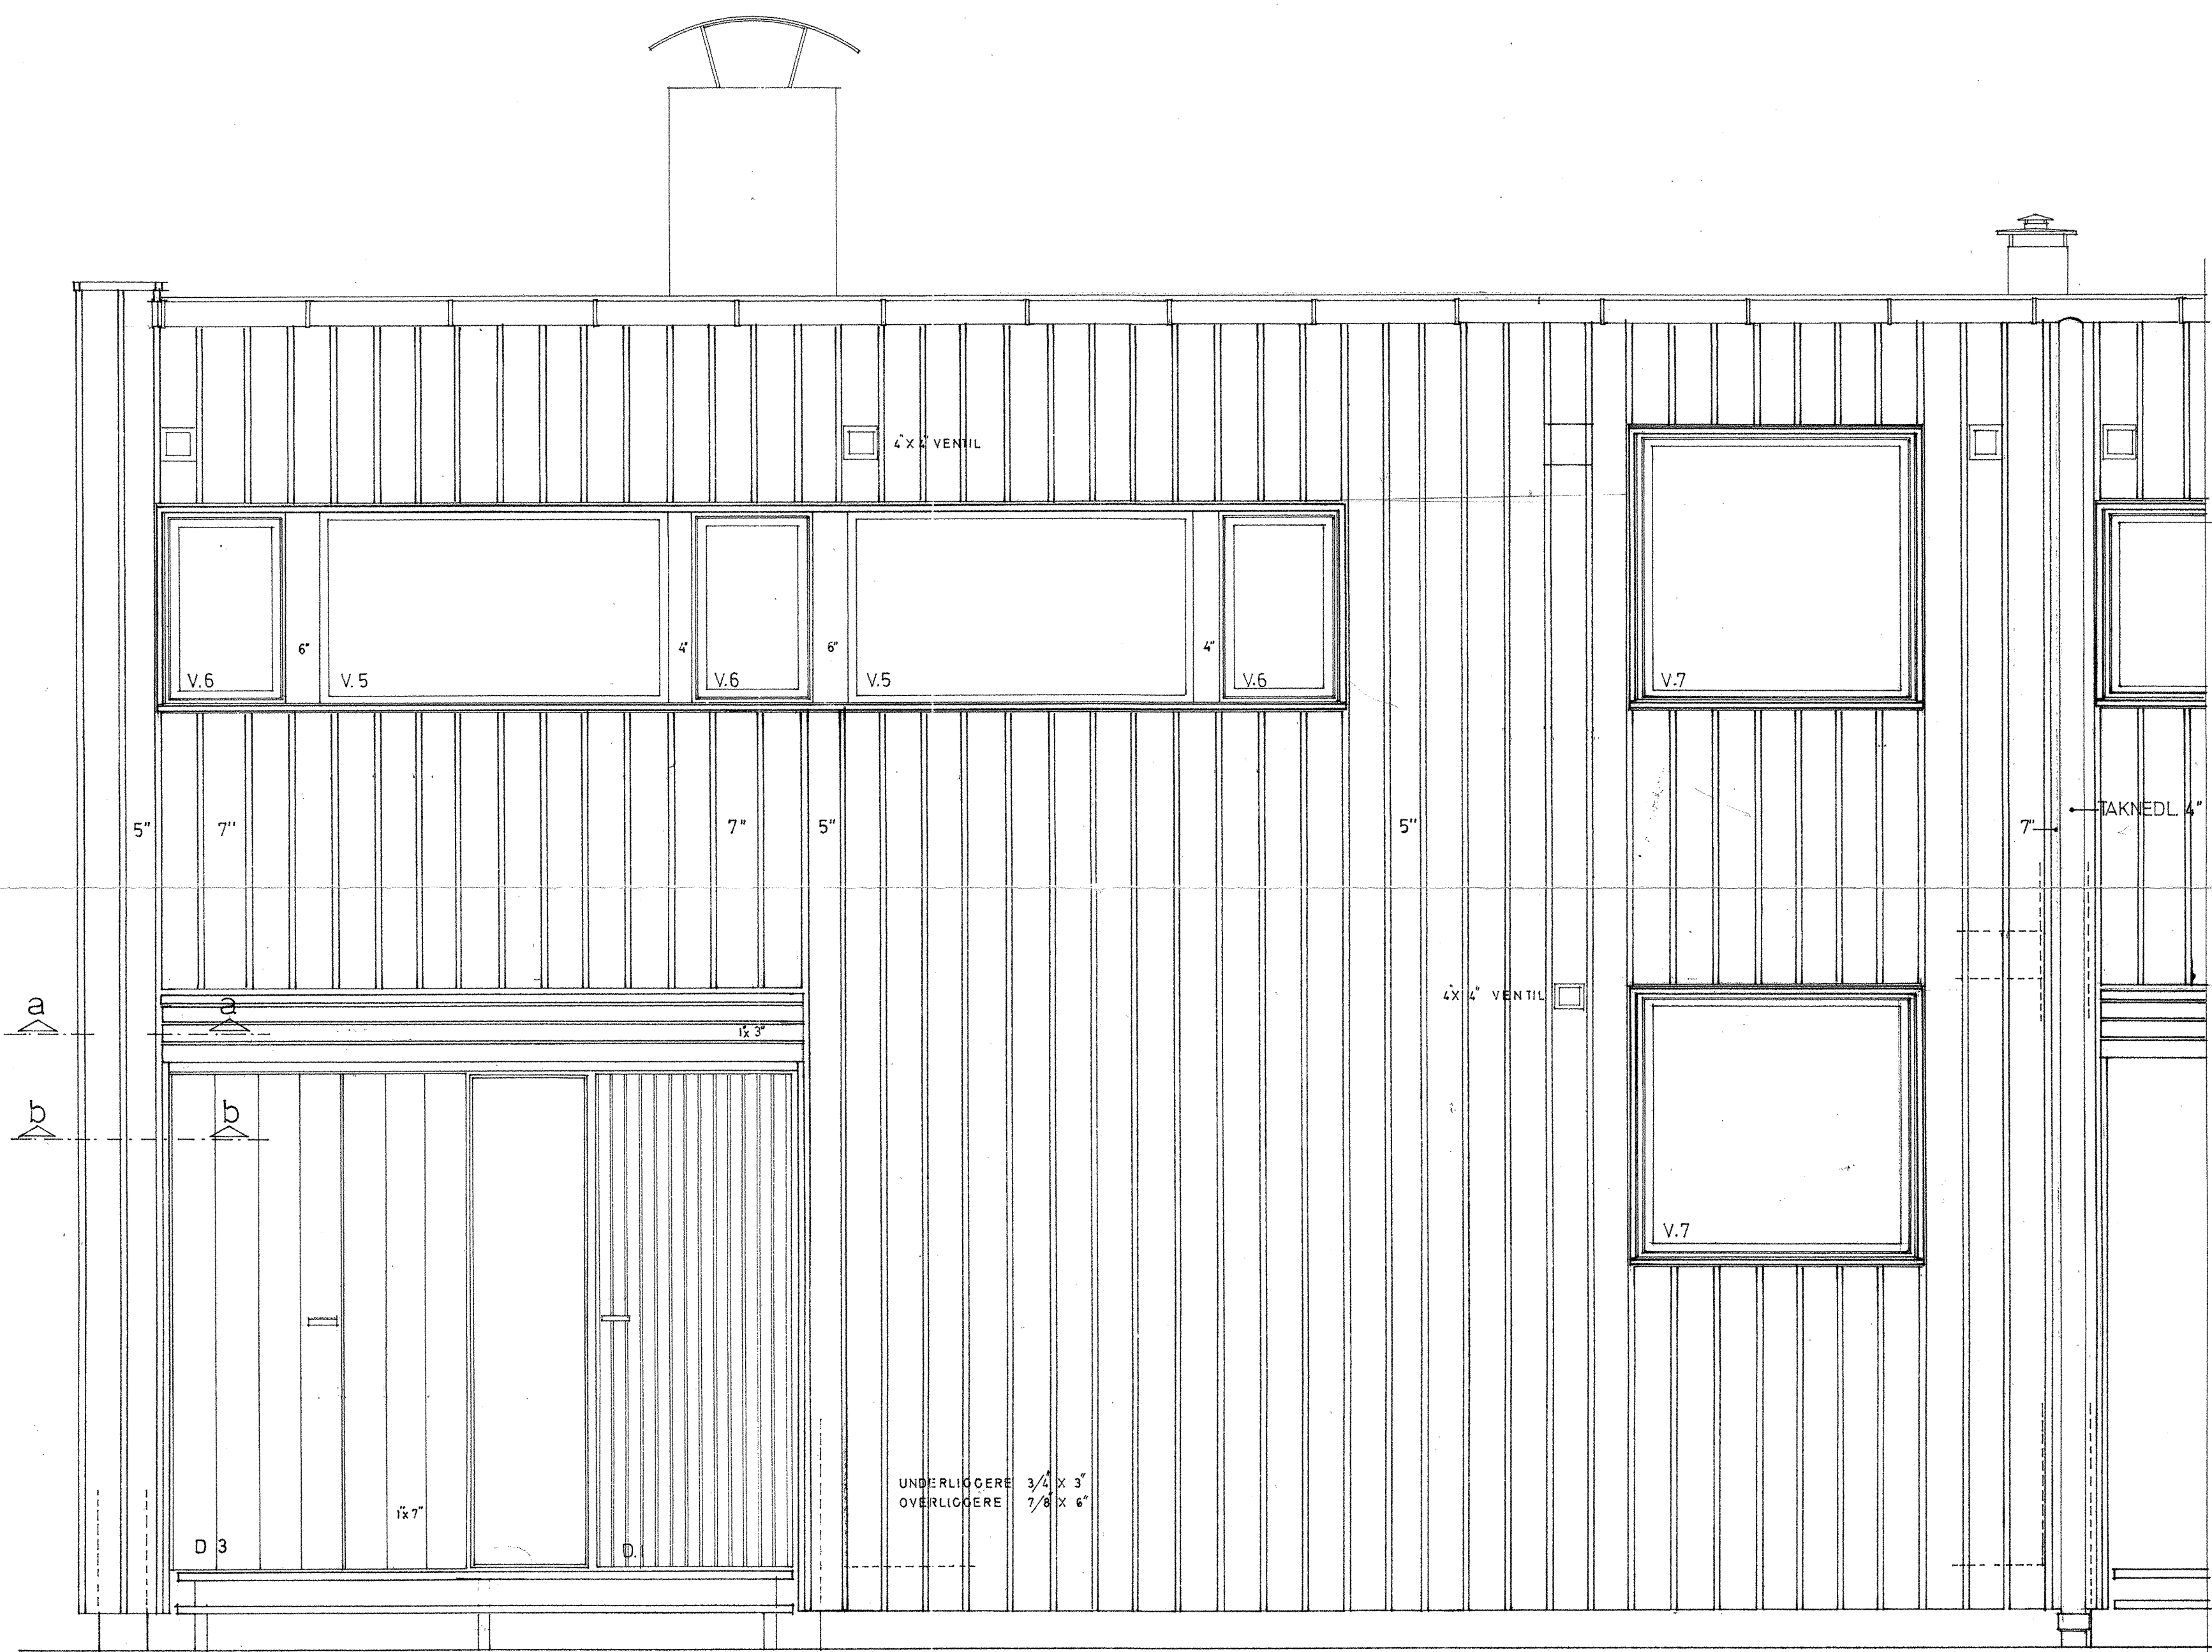

FASADE ÖST

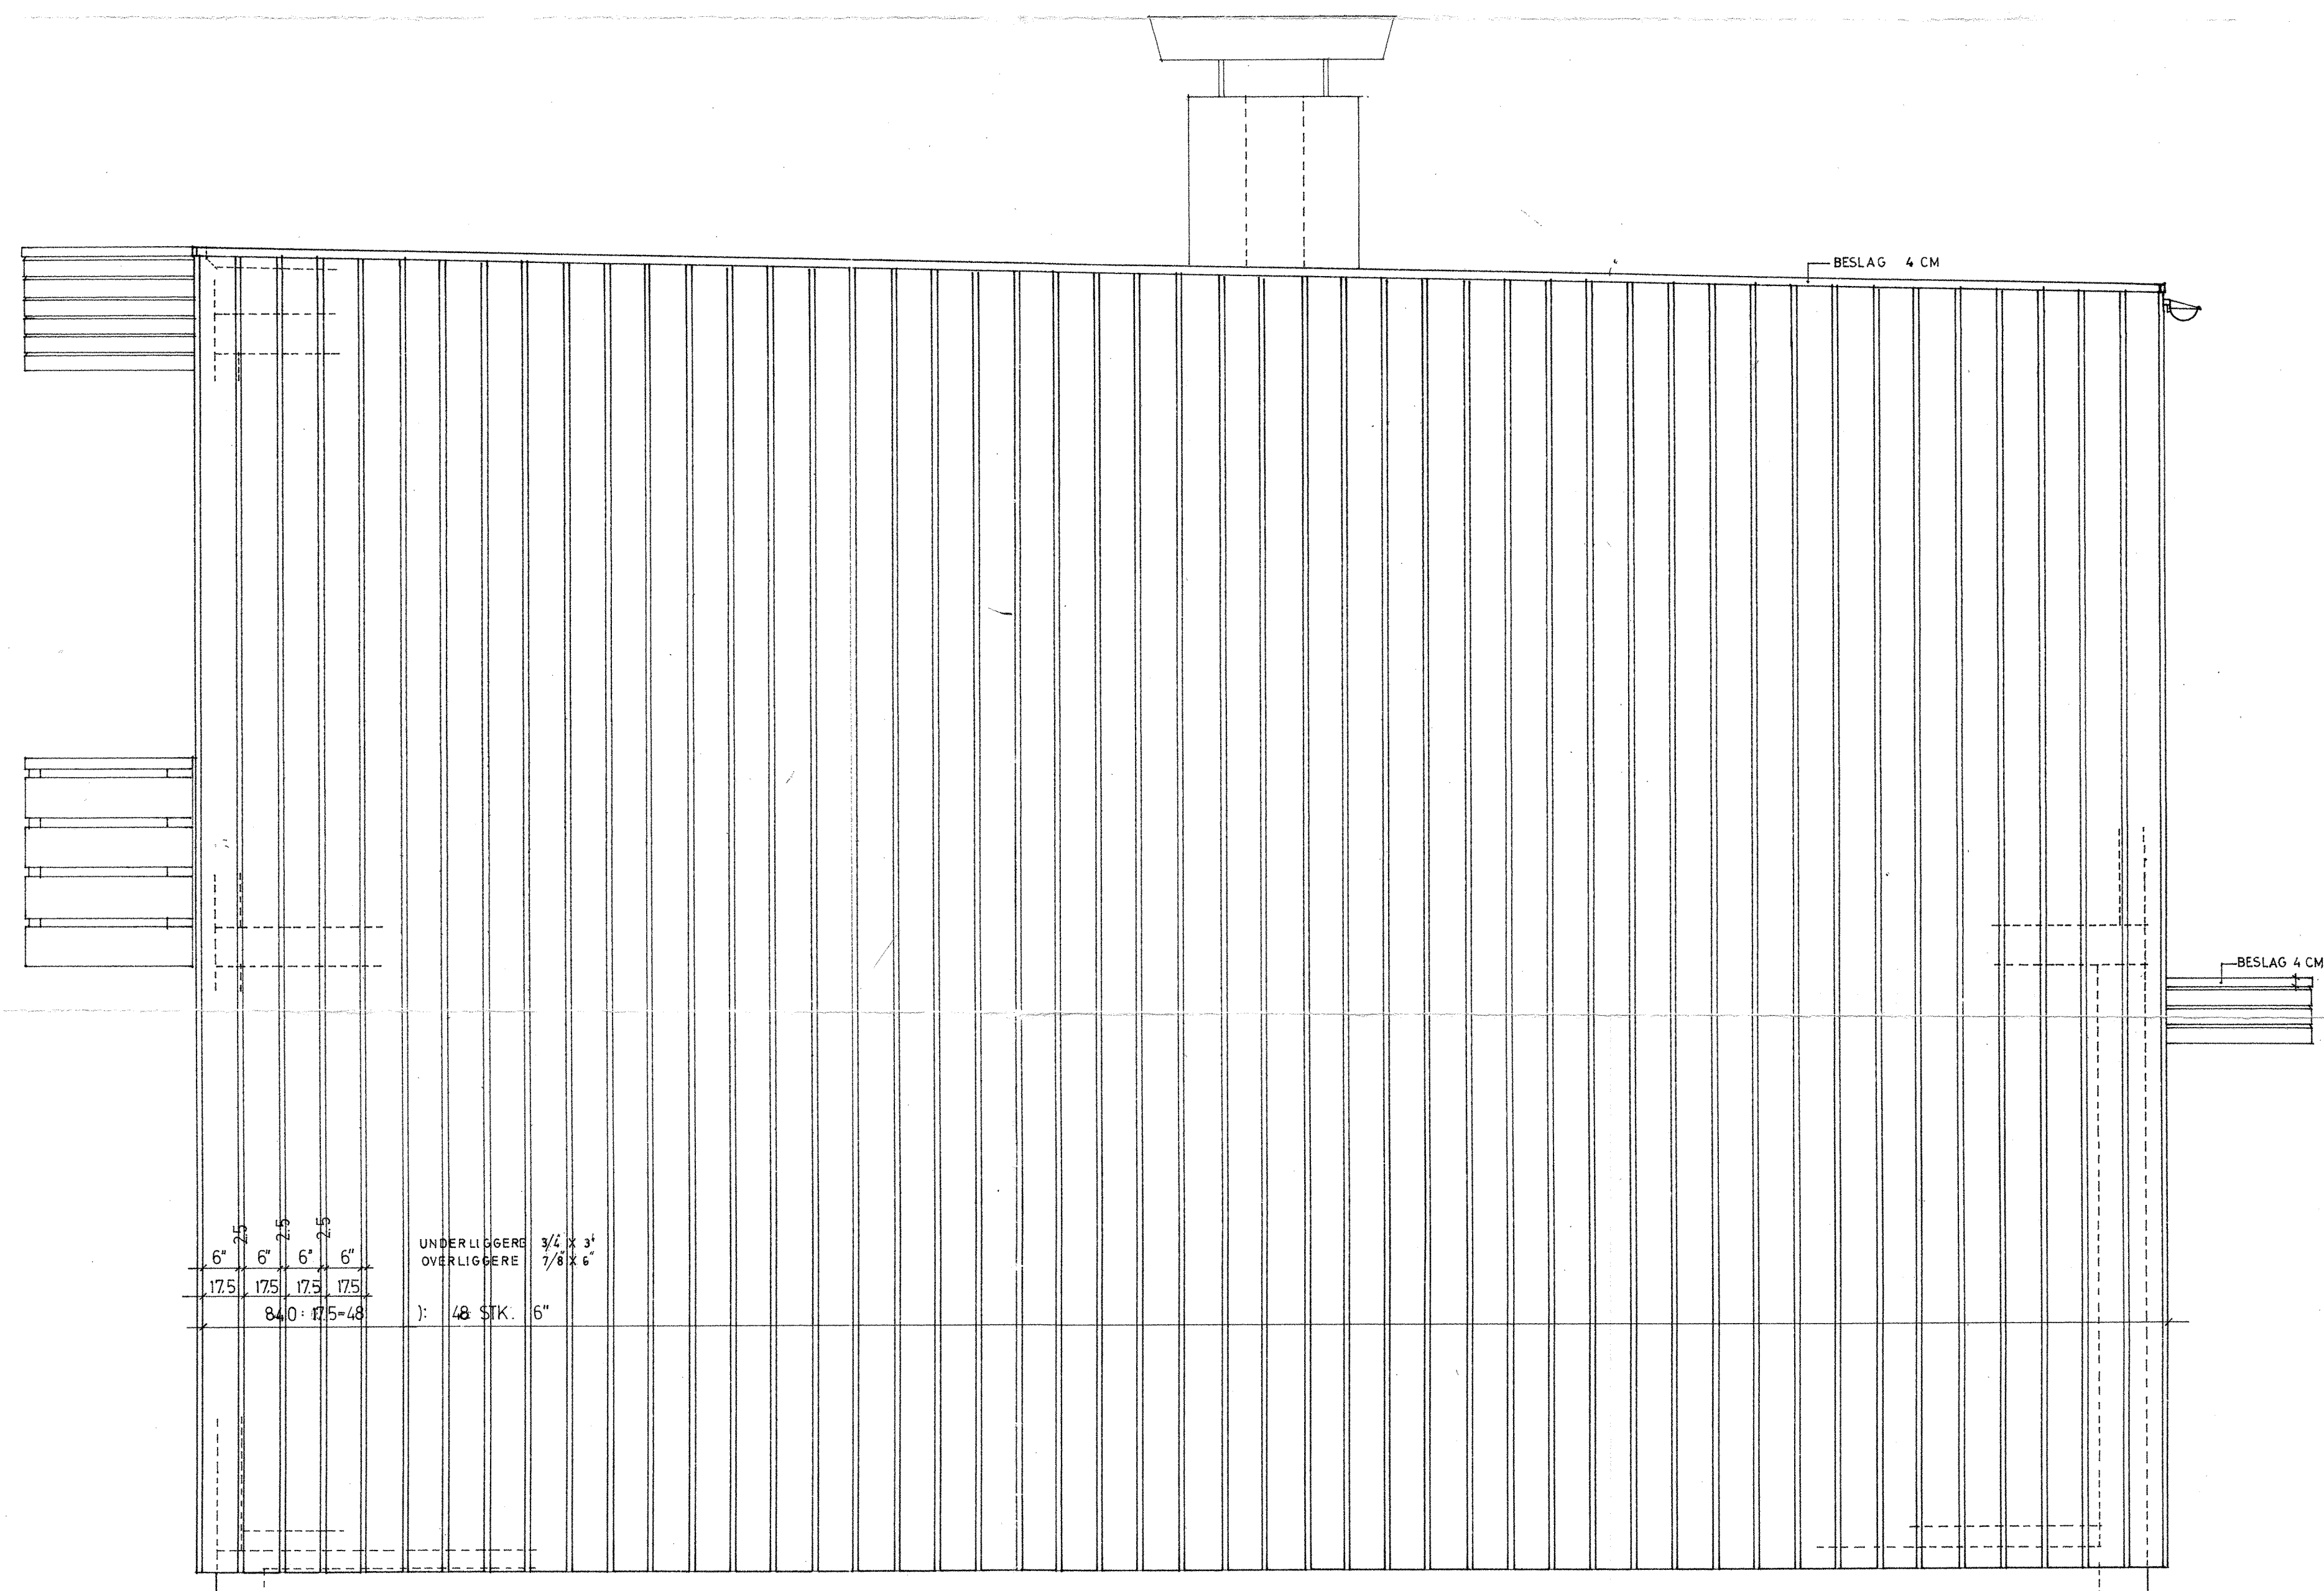

FASADE SYD

snitt
se blad nr 25

TRAPP
se bl. nr. 24

6 9 68	TYPE I s	BOB	REKKEHUS BOLIGET 21. OMRÅDE B FJELLINGSDALEN	M-1:20	23
	FASADER				
JON OG CLAS LUNDSTROM ARKITEKTER KJØLL					