


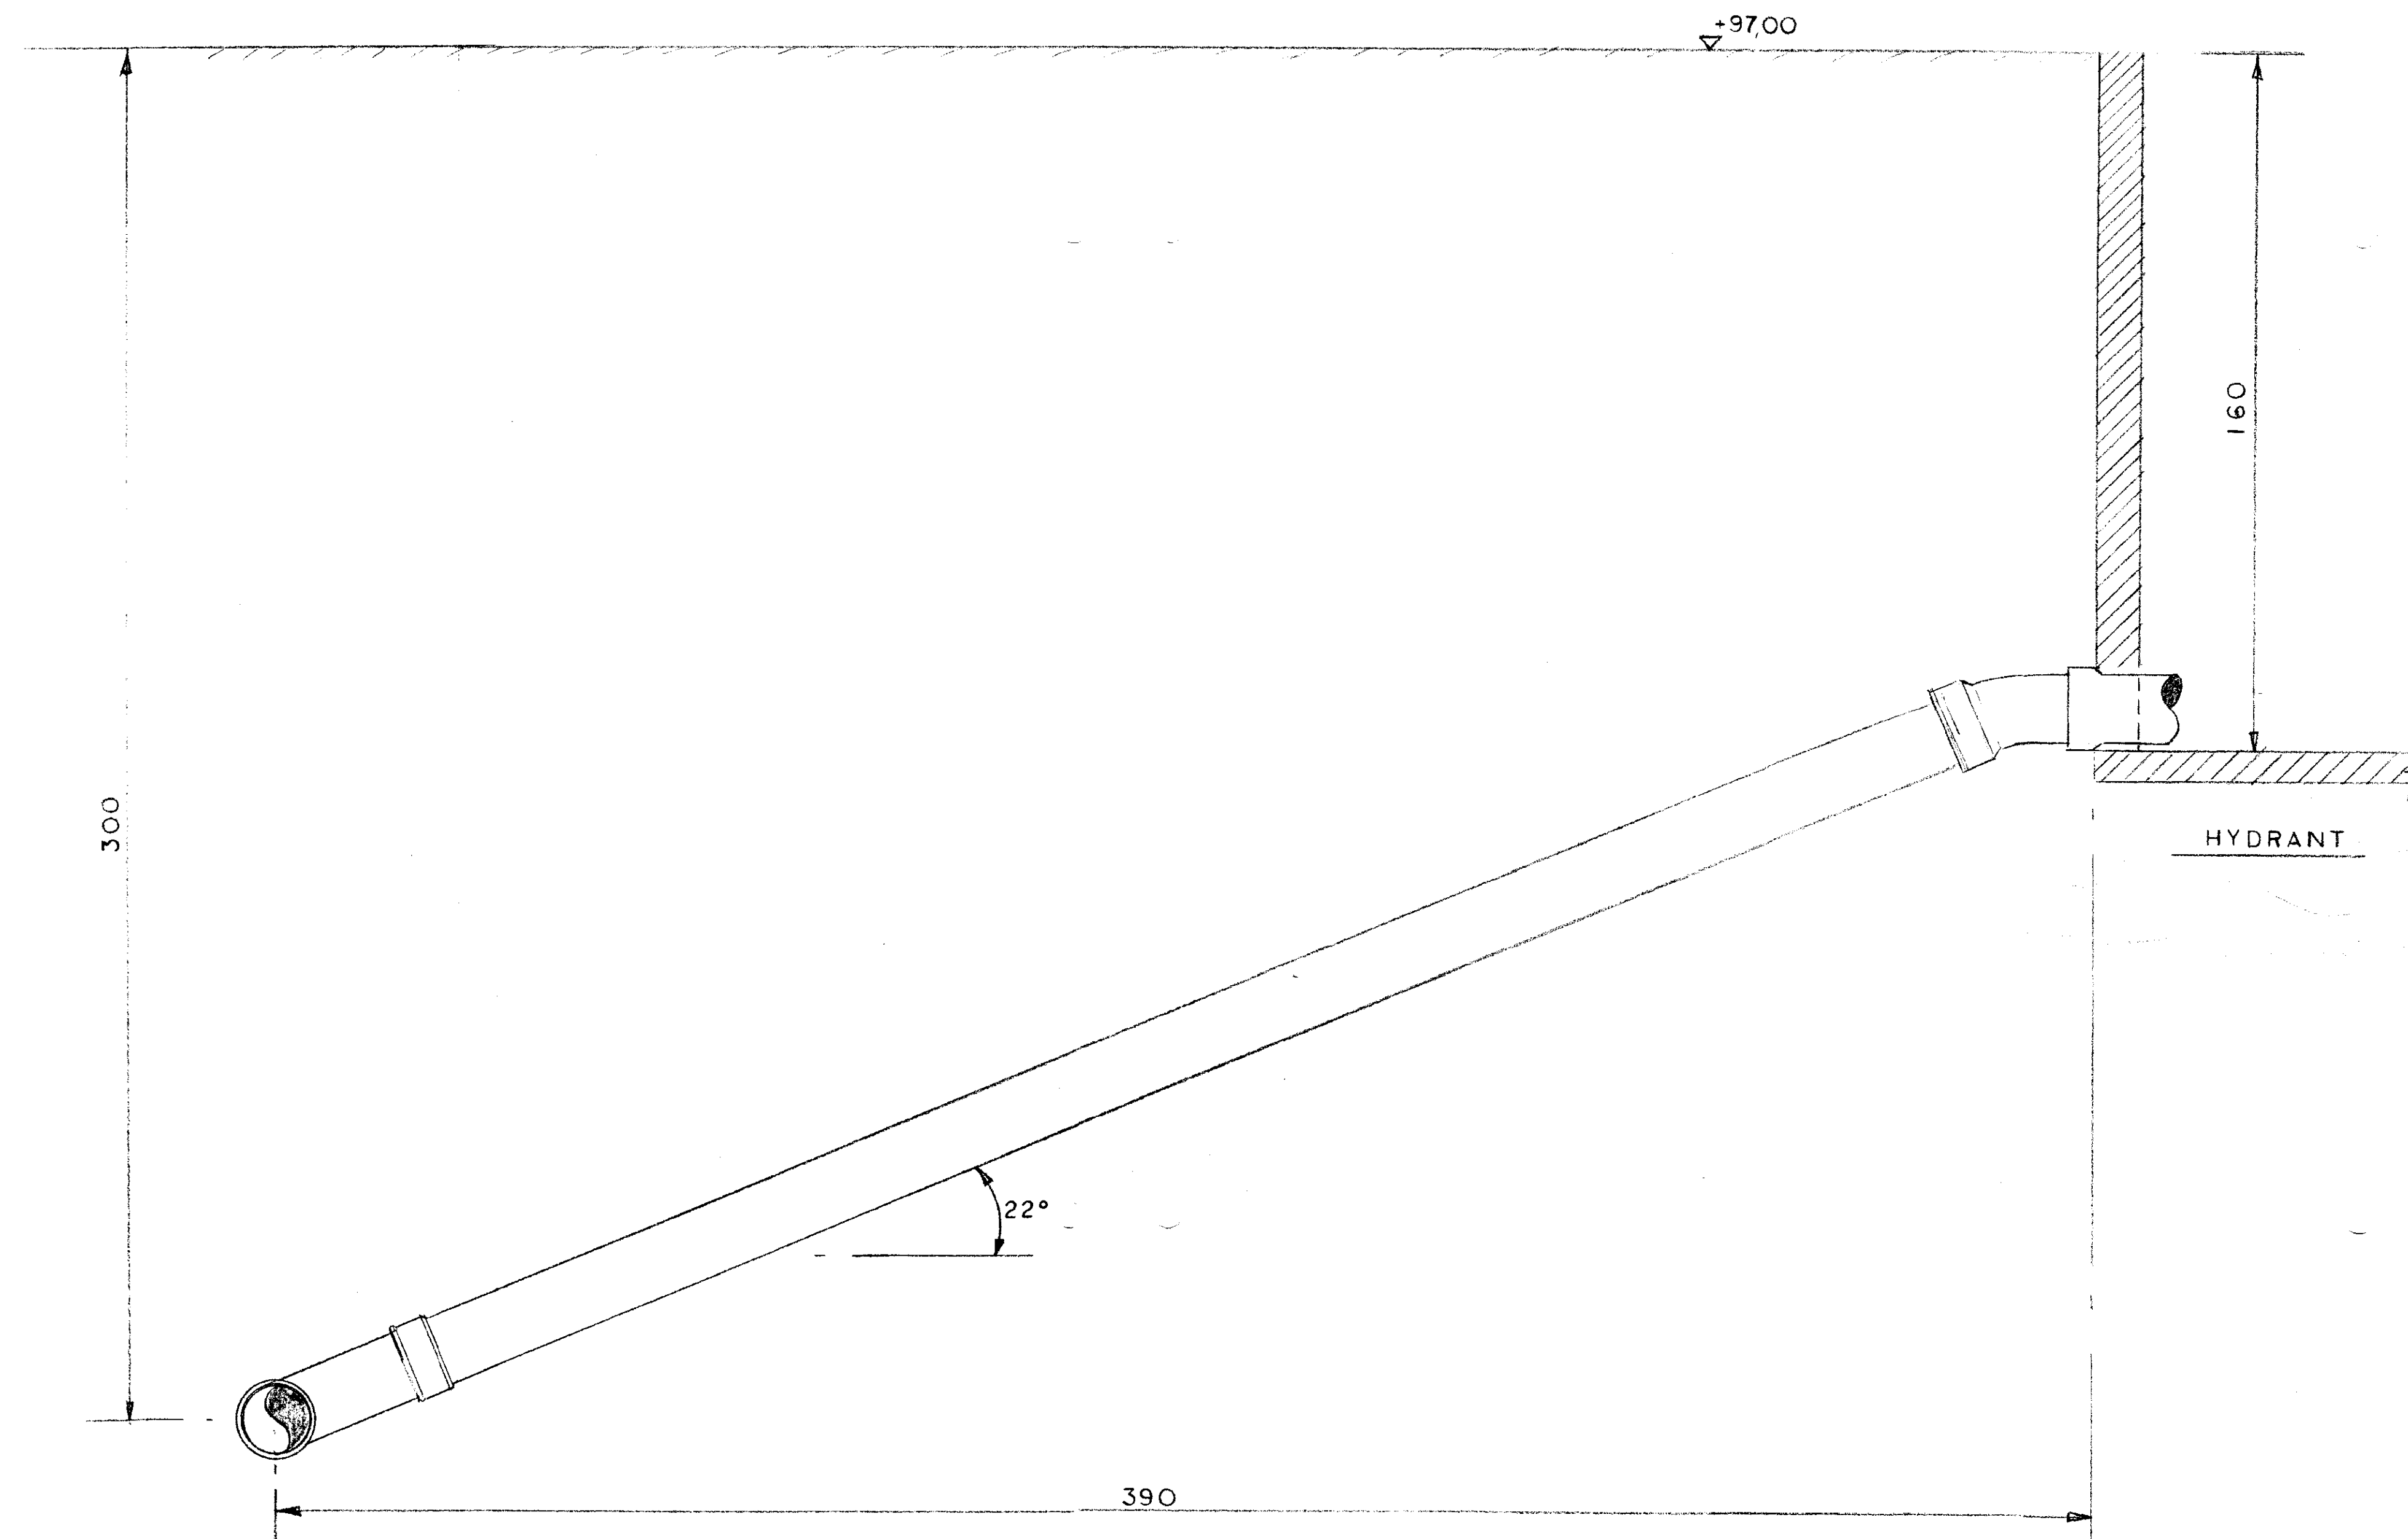

Revidert		Tegn. 51-1-70	
B.O.B. XI	Målestokk	1:10	Kfr.
OSPELI	Erstatning for:		
DETALJ HYD.TILKN.	47-17		
V.V.S. ANLEGG	SIVILINGENIØR PER TEFRE M.N.I.F.		
Kopiert			